
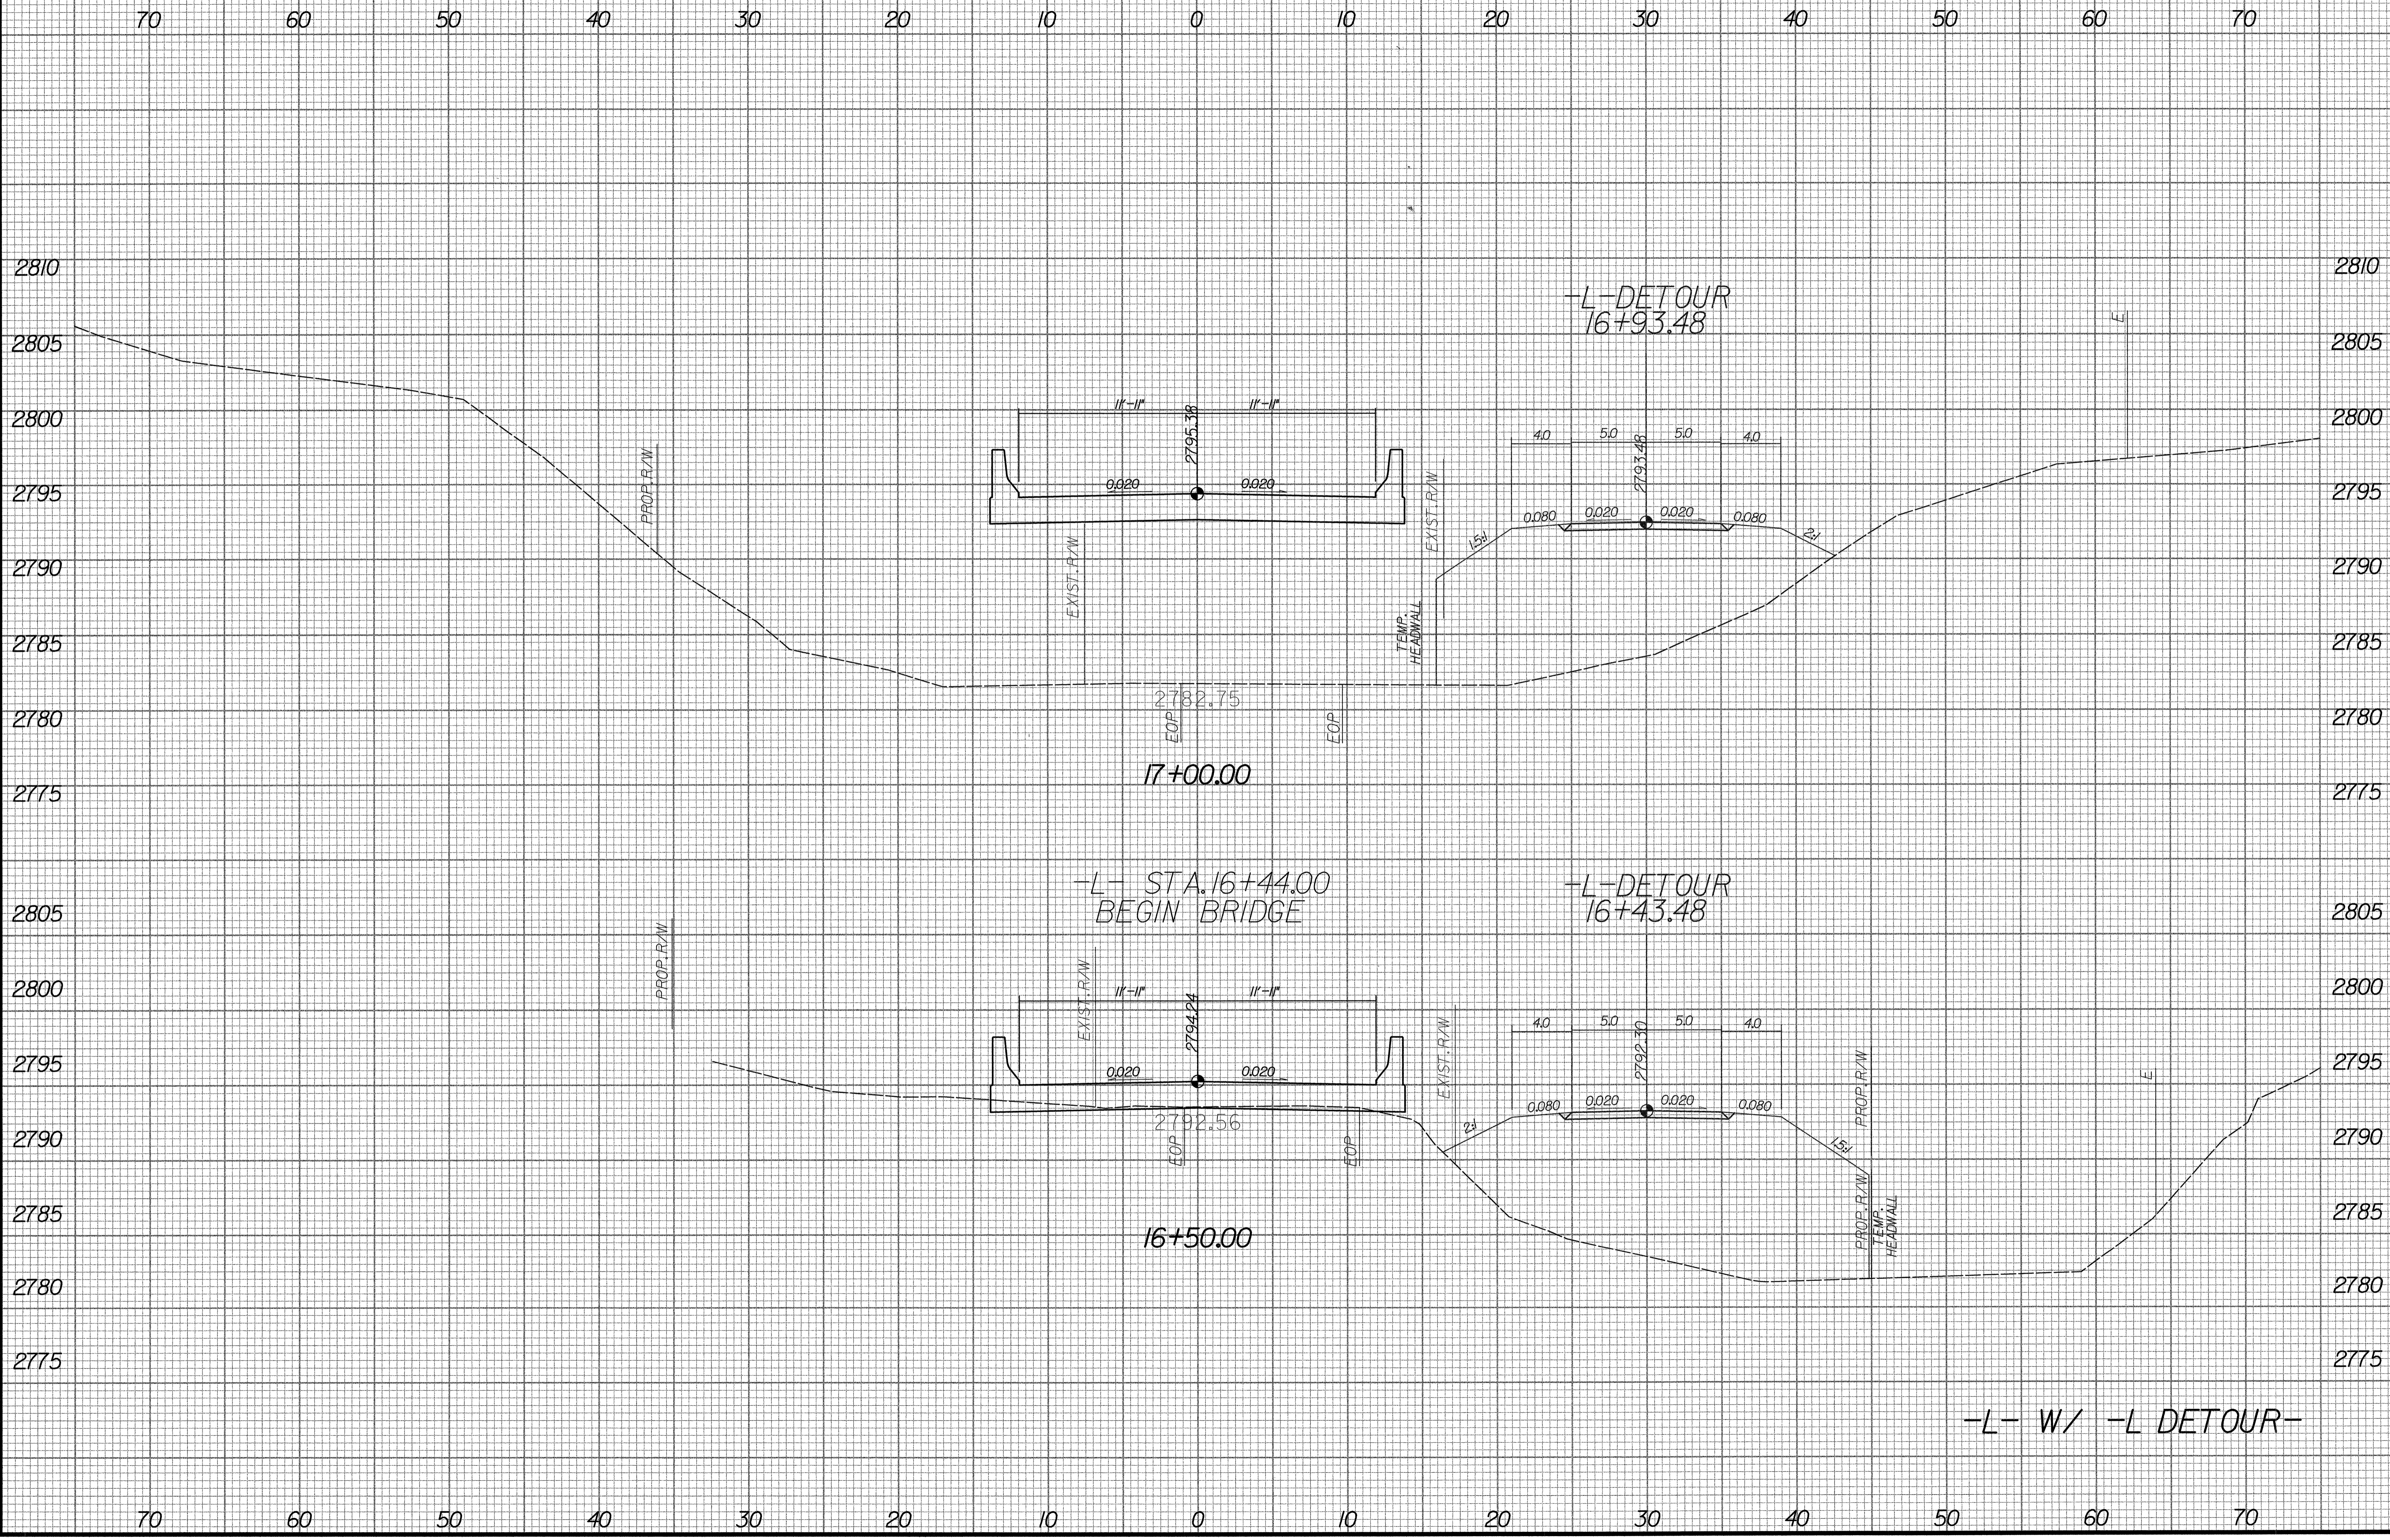


Rev. 3/6/01

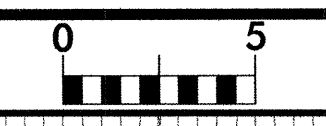

*****SYTIME*****
*****DGN*****
*****PLOT*****

-L- W/ -L DETOUR-