


FINAL PAVEMENT MARKING SCHEDULE			
SYMBOL	DESCRIPTION	PAY ITEM/ QUANTITY BREAKDOWN	TOTAL QUANTITY
PAVEMENT MARKING LINES EPOXY, (4")			
EA	WHITE EDGELINE	3450 LF	6900 LF
EI	YELLOW DOUBLE CENTER LINE	3450 LF	
TOTAL			
PAVEMENT MARKERS			
PERMANENT RAISED (BRIDGE DECK)			
MA	YELLOW & YELLOW	2 EA	2 EA
TOTAL			
SNOWPLOWABLE RAISED			
ME	YELLOW & YELLOW	19 EA	19 EA
TOTAL			

**PLANS PREPARED BY :**  
**RUMMEL KLEPPER & KAHL, LLP**  
*consulting engineers*  
 5800 FARINGDON PLACE SUITE 105  
 RALEIGH, NORTH CAROLINA 27609-3960  
**FOR**  
**DIVISION OF HIGHWAYS**

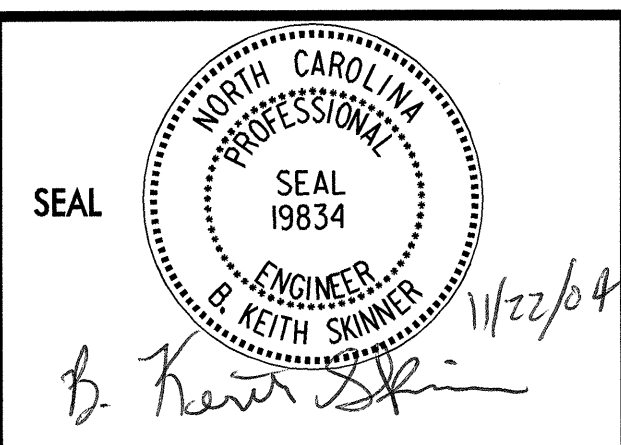

FINAL PAVEMENT MARKING PLAN AND SCHEDULE		REVISIONS
SCALE: NONE	DATE: 11/04	
DESIGN BY: MAC	REVIEWED BY: BKS	
CADD FILE: PM01.DGN		

11/22/04  
 I:\Projects\2004\11\22\112204\112204.dgn  
 11/22/04