


U S STANDARD SIEVE SIZES

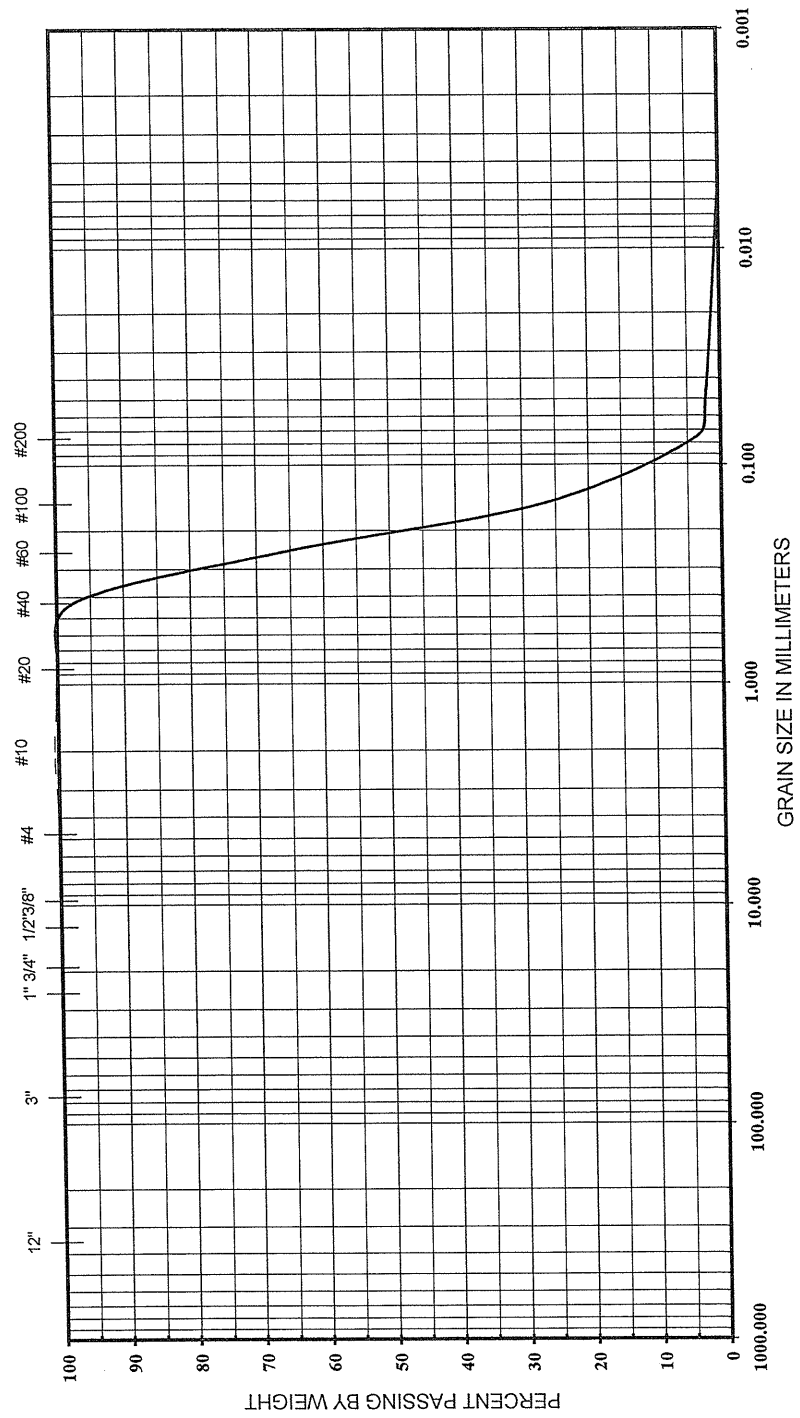

BOULDERS	COBBLES	GRAVEL	SAND		FINES	
		COARSE	FINE	COARSE	FINE	CLAY

BORING NO.	SAMPLE NO.	ELEVATION OR DEPTH	NMC %	LL	PL	PI	CLASSIFICATION
SBD-2	G-2	0.0-0.5	NA	20	NP	NP	Alluvial - Brown, coarse to fine SAND (A-3)

GRAIN SIZE DISTRIBUTION


B-3714 (Bridge No. 83 over Mulberry Creek)

071-04-040

12/21/2004



U S STANDARD SIEVE SIZES

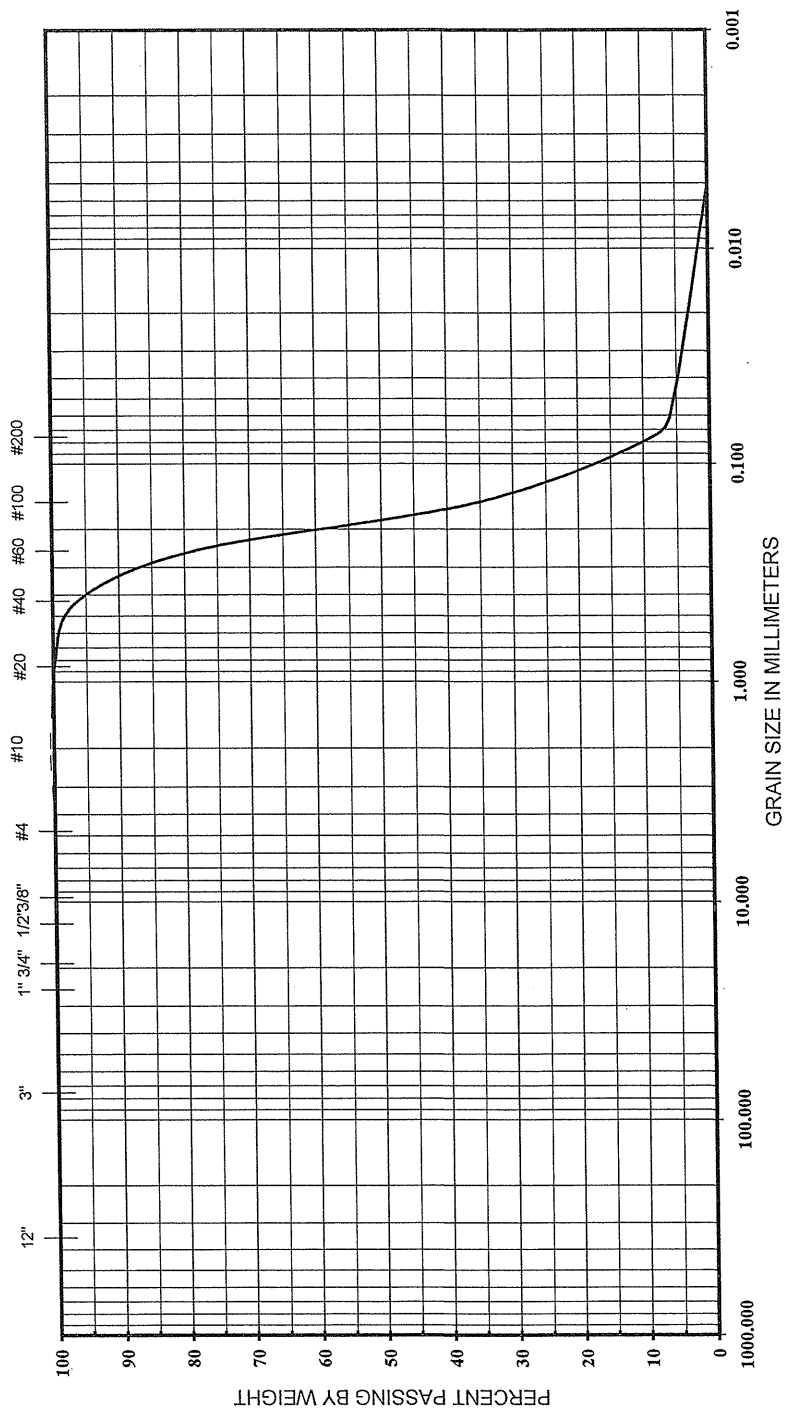

BOULDERS	COBBLES	GRAVEL	SAND		FINES	
		COARSE	FINE	COARSE	FINE	CLAY

BORING NO.	SAMPLE NO.	ELEVATION OR DEPTH	NMC %	LL	PL	PI	CLASSIFICATION
SBK-1	G-3	0.0-0.5	NA	18	NP	NP	Alluvial - Brown, coarse to fine SAND (A-3)

GRAIN SIZE DISTRIBUTION

B-3714 (Bridge No. 83 over Mulberry Creek)

071-04-040

12/21/2004

