


UTILITIES BY OTHERS

NOTE:  
ALL PROPOSED UTILITY WORK  
SHOWN ON THIS SHEET WILL  
BE DONE BY OTHERS

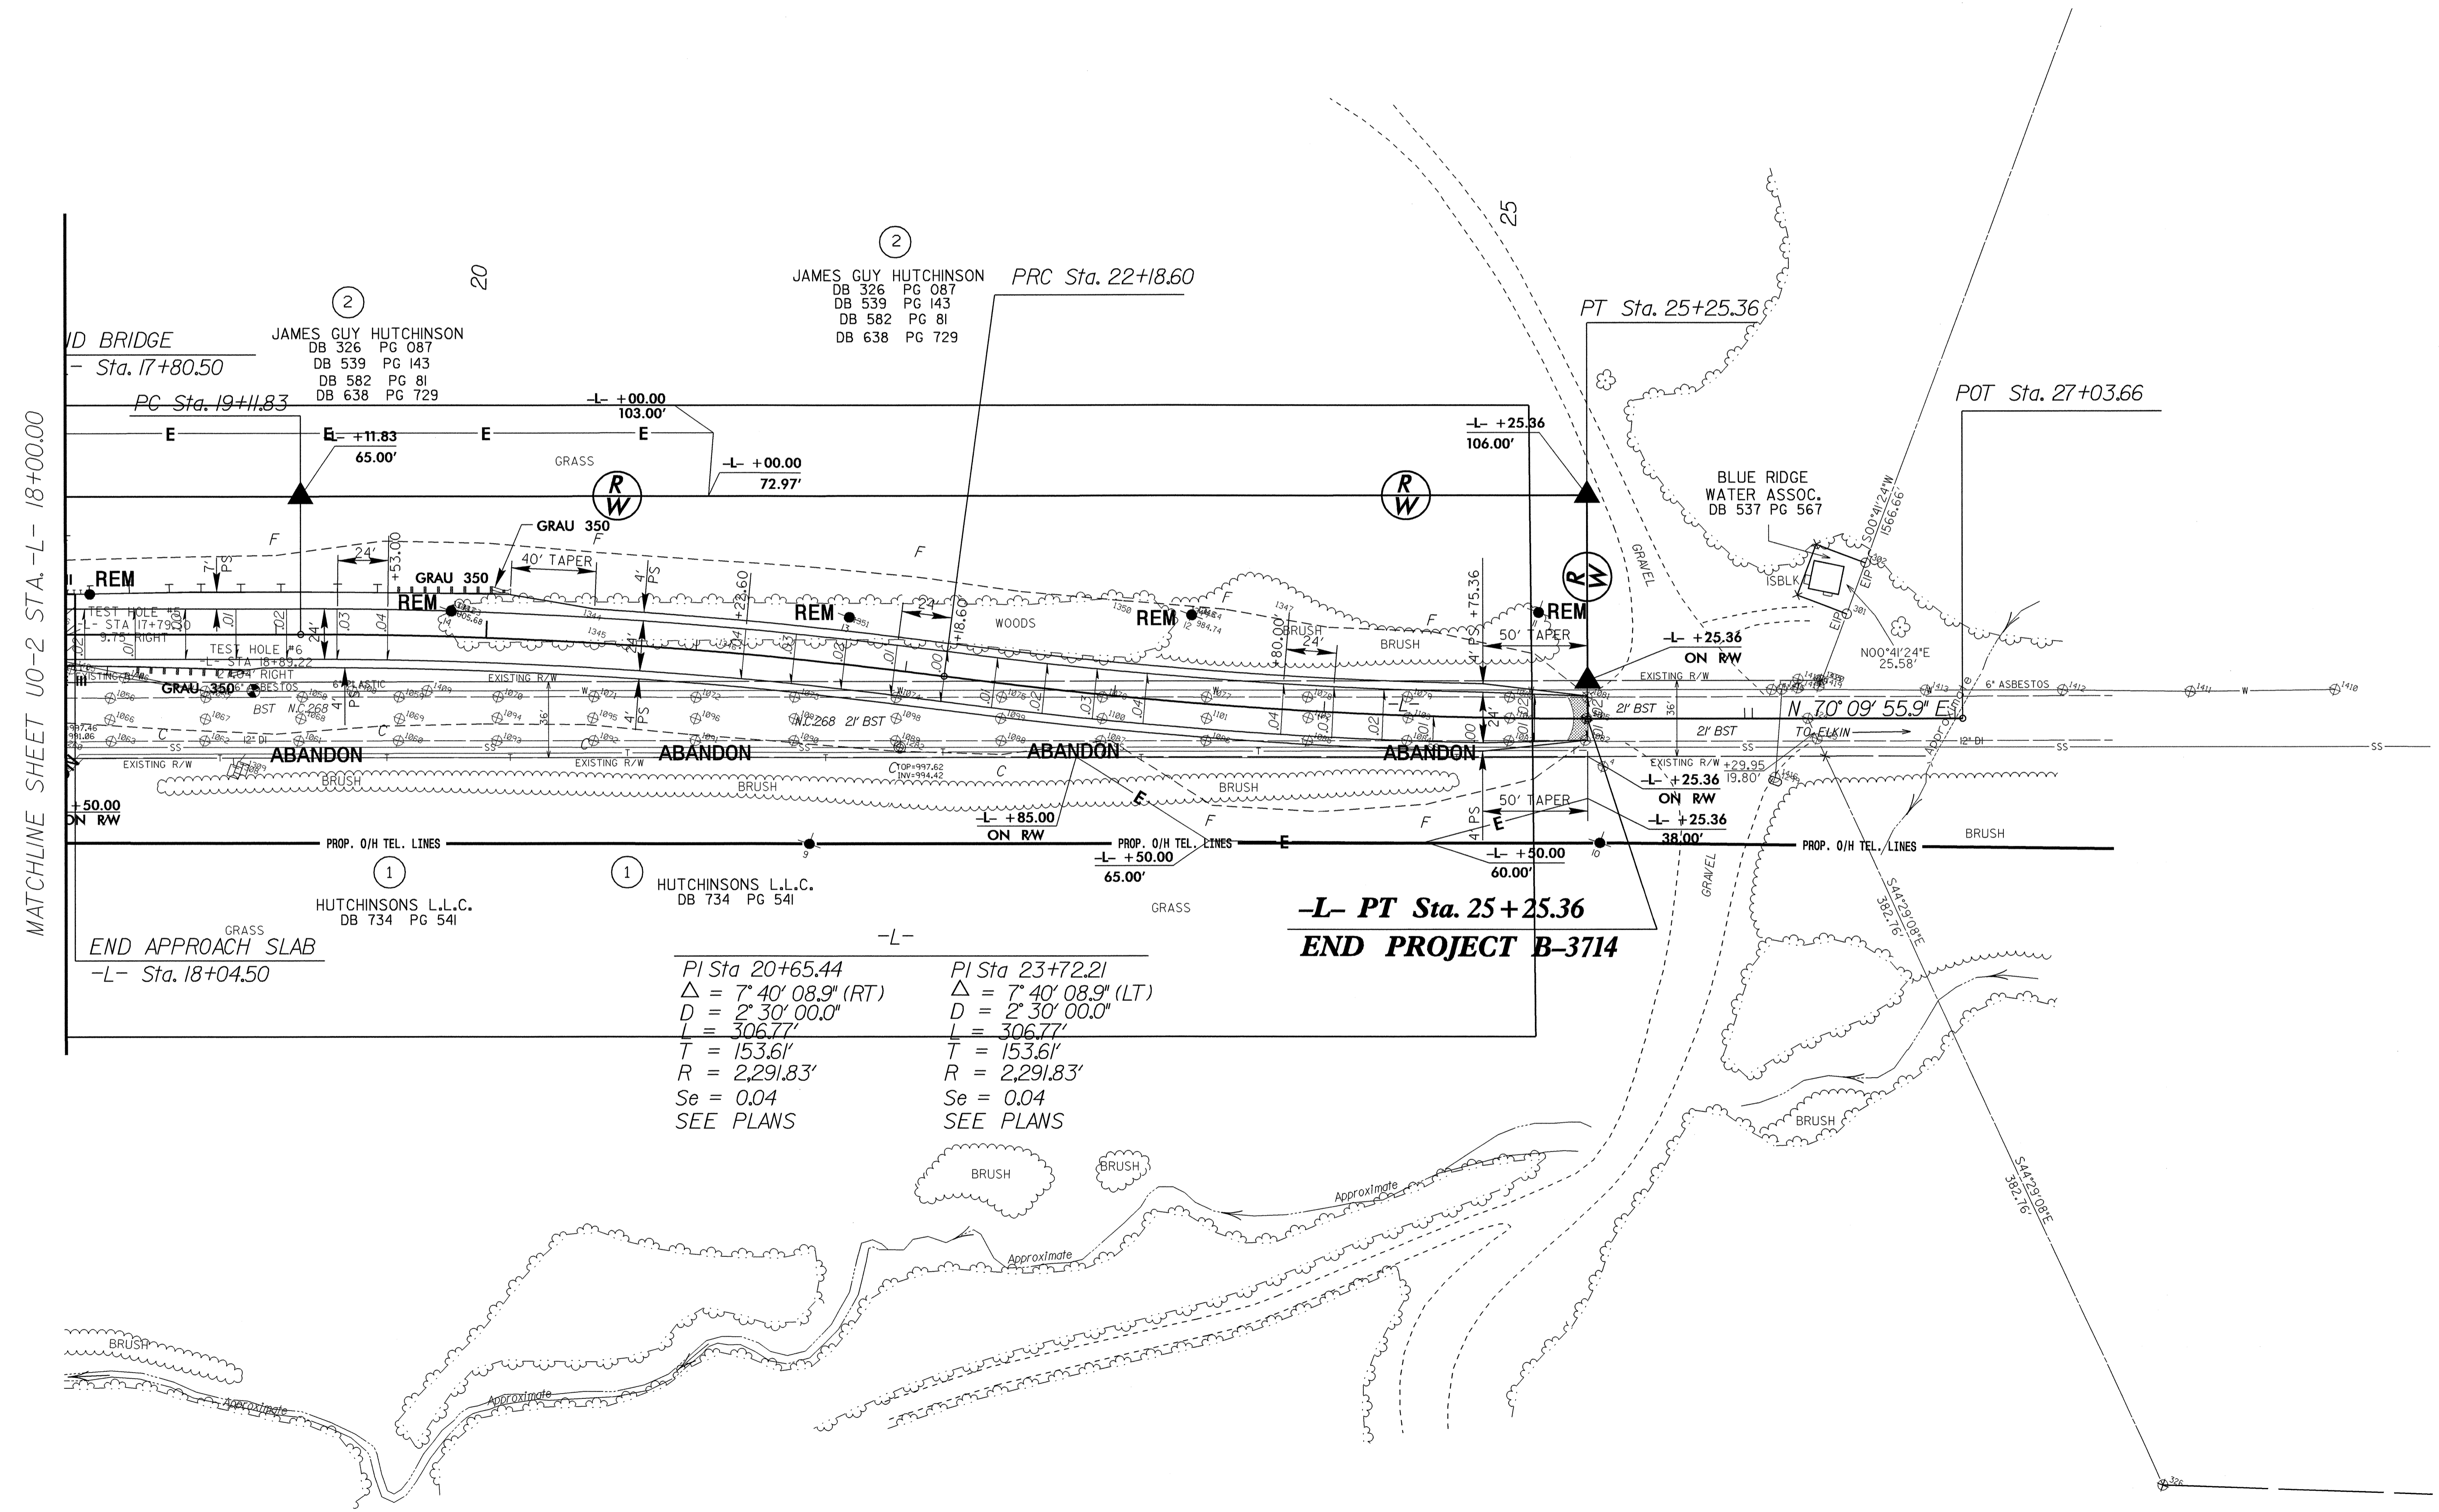

MATCHLINE SHEET U0-2 STA. -L- 18+00.00

VD BRIDGE  
Sta. 17+80.50  
PC Sta. 19+11.83  
E  
E +11.83 65.00'  
E  
-L- +00.00 103.00'  
-L- +00.00 72.97'

②  
JAMES GUY HUTCHINSON  
DB 326 PG 087  
DB 539 PG 143  
DB 582 PG 81  
DB 638 PG 729  
PRC Sta. 22+18.60

BLUE RIDGE  
WATER ASSOC.  
DB 537 PG 567

①  
HUTCHINSONS L.L.C.  
DB 734 PG 541  
GRASS  
END APPROACH SLAB  
-L- Sta. 18+04.50

① HUTCHINSONS L.L.C.  
DB 734 PG 541

-L- PT Sta. 25 + 25.36  
END PROJECT B-3714

PI Sta 20+65.44	PI Sta 23+72.21
$\Delta = 7^\circ 40' 08.9''$ (RT)	$\Delta = 7^\circ 40' 08.9''$ (LT)
$D = 2^\circ 30' 00.0''$	$D = 2^\circ 30' 00.0''$
$L = 306.77'$	$L = 306.77'$
$T = 153.61'$	$T = 153.61'$
$R = 2,291.83'$	$R = 2,291.83'$
$Se = 0.04$	$Se = 0.04$
SEE PLANS	SEE PLANS

8/17/99

29-NOV-2004 15:29  
R:\Utilities\Road\U0-3.dgn  
D:\S214554