



5/14/99

PROJECT REFERENCE NO. B-3714	SHEET NO. UC-3
DESIGNED BY: BWB	
DRAWN BY: BWB	
CHECKED BY: CDB	
APPROVED BY: CDB	
REVISED:	
NORTH CAROLINA DEPARTMENT OF TRANSPORTATION DESIGN SERVICES UNIT PHONE: (919)250-4128 FAX: (919)250-4119	
UTILITY CONSTRUCTION PLANS ONLY	

UTILITY CONSTRUCTION

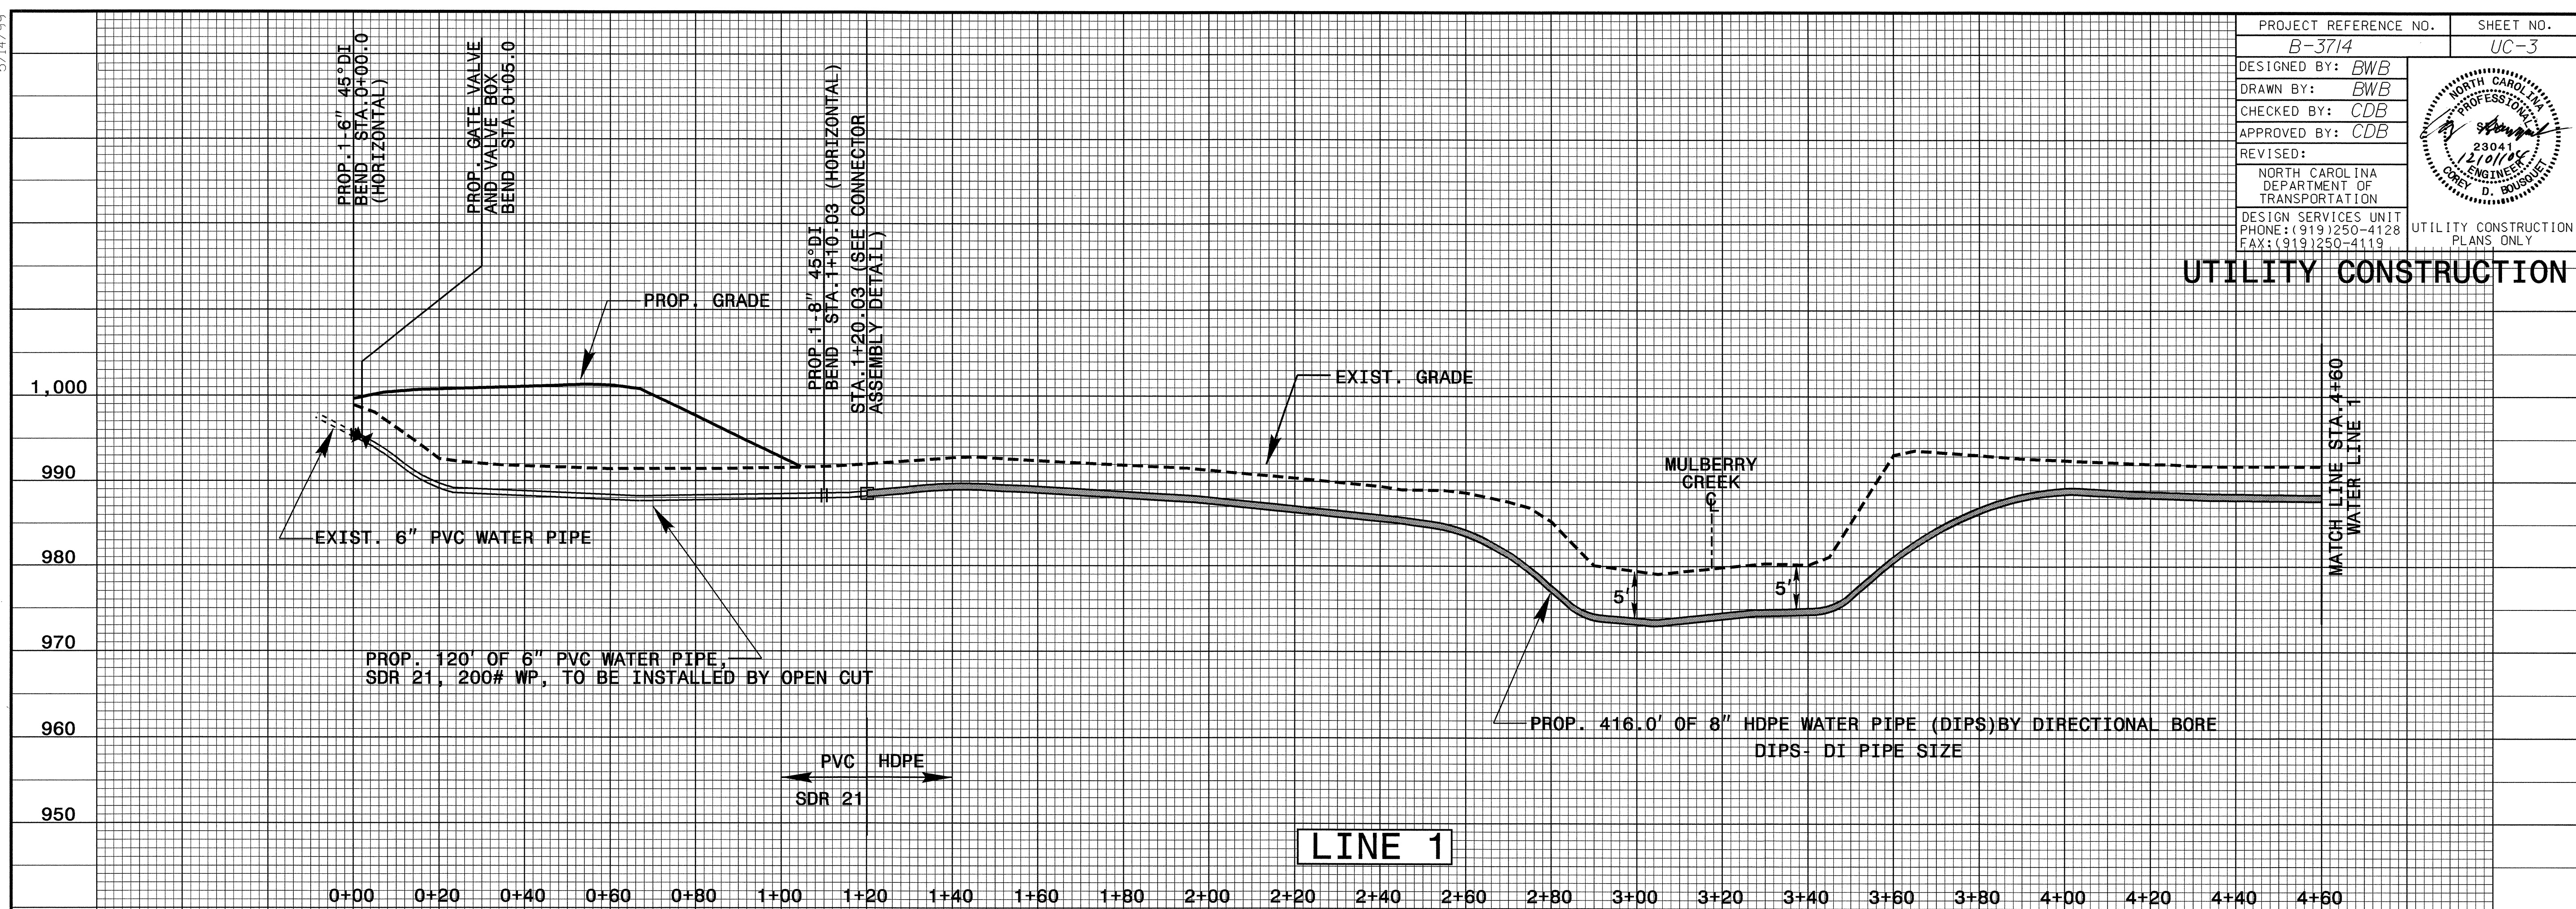

LINE 1

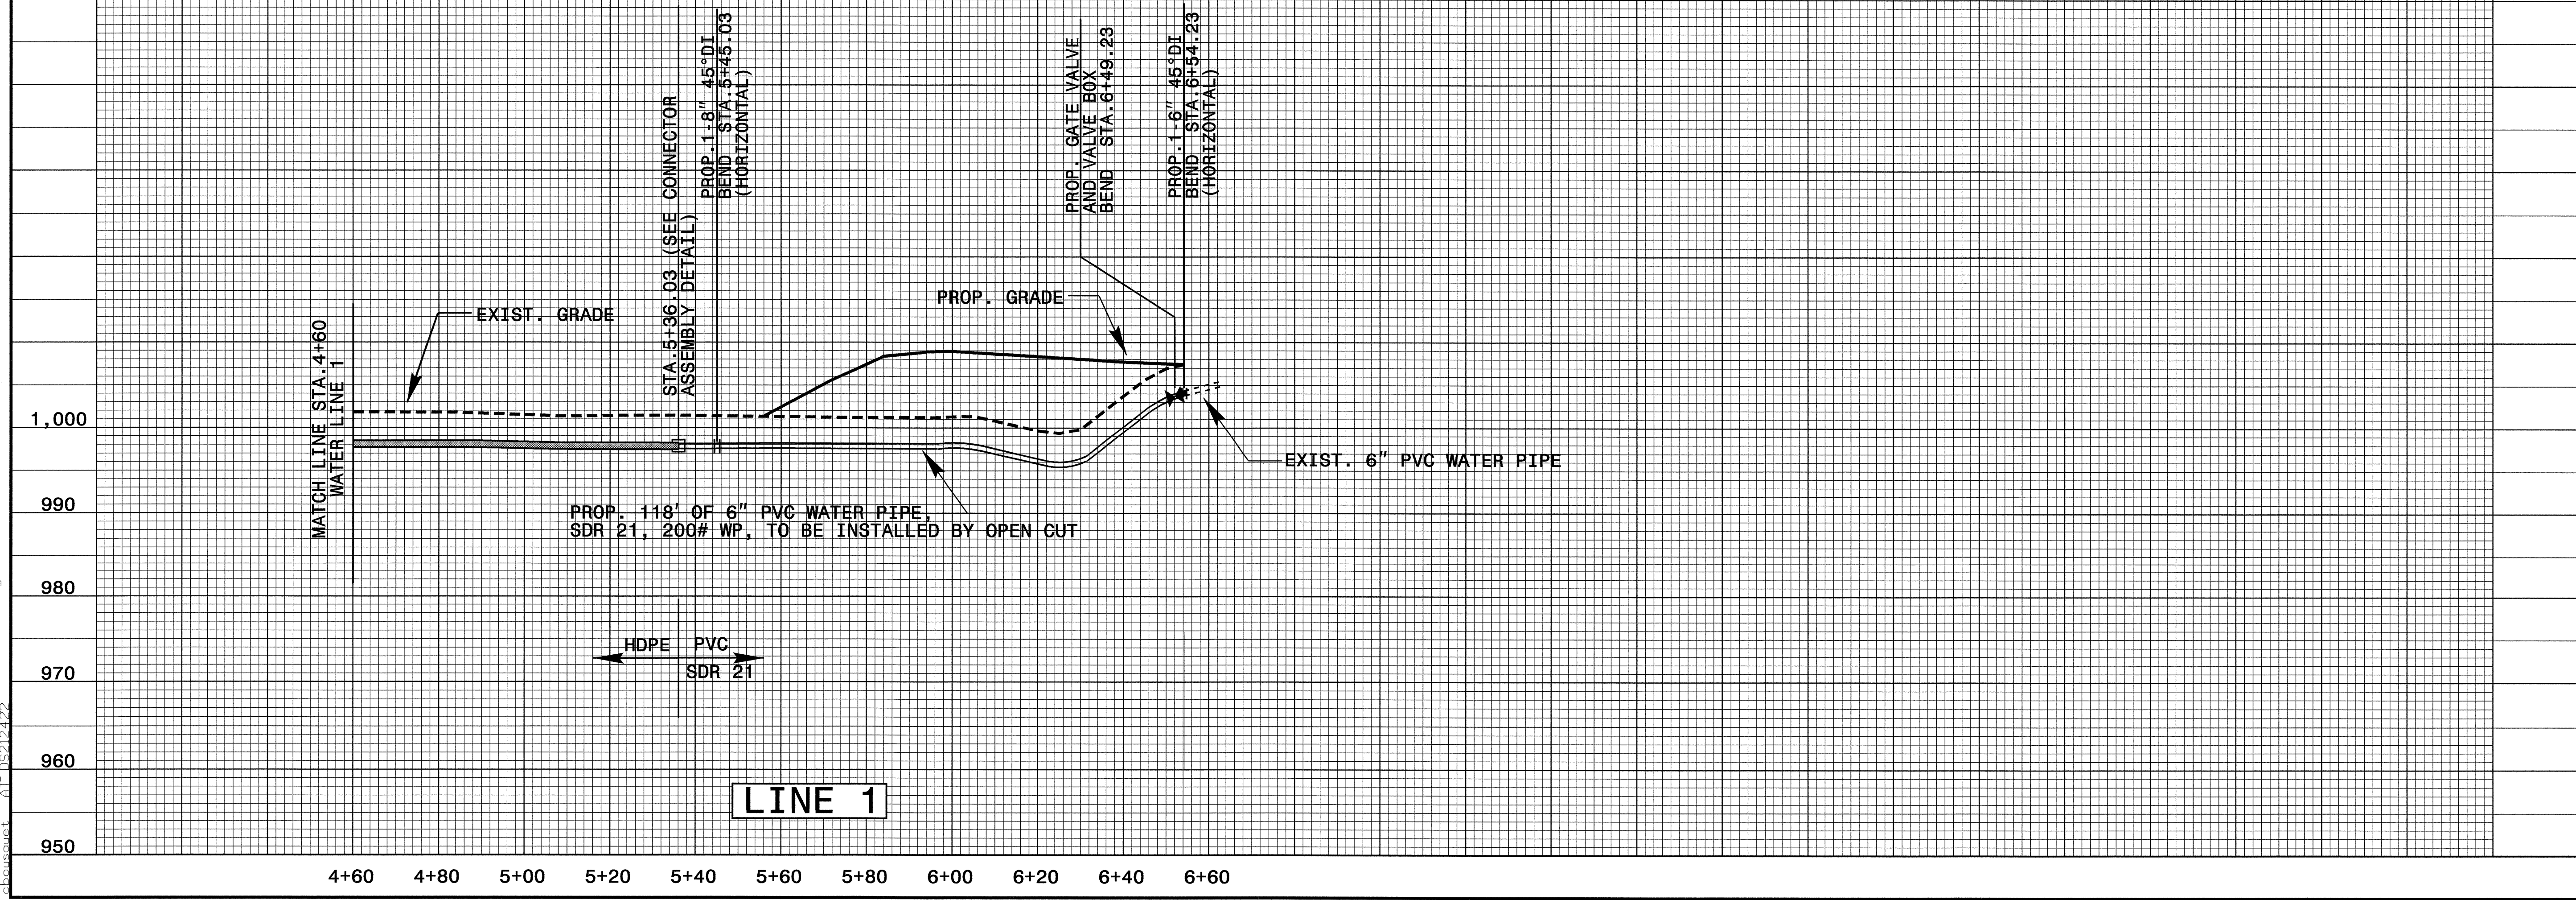

LINE 1

C:\PFC\2004_07\13\UT\PC\B3714-UT_LPR.dgn