



8/23/99

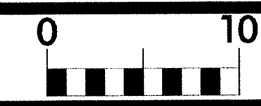

PROJ. REFERENCE NO.	SHEET NO.
B-3714	X-6

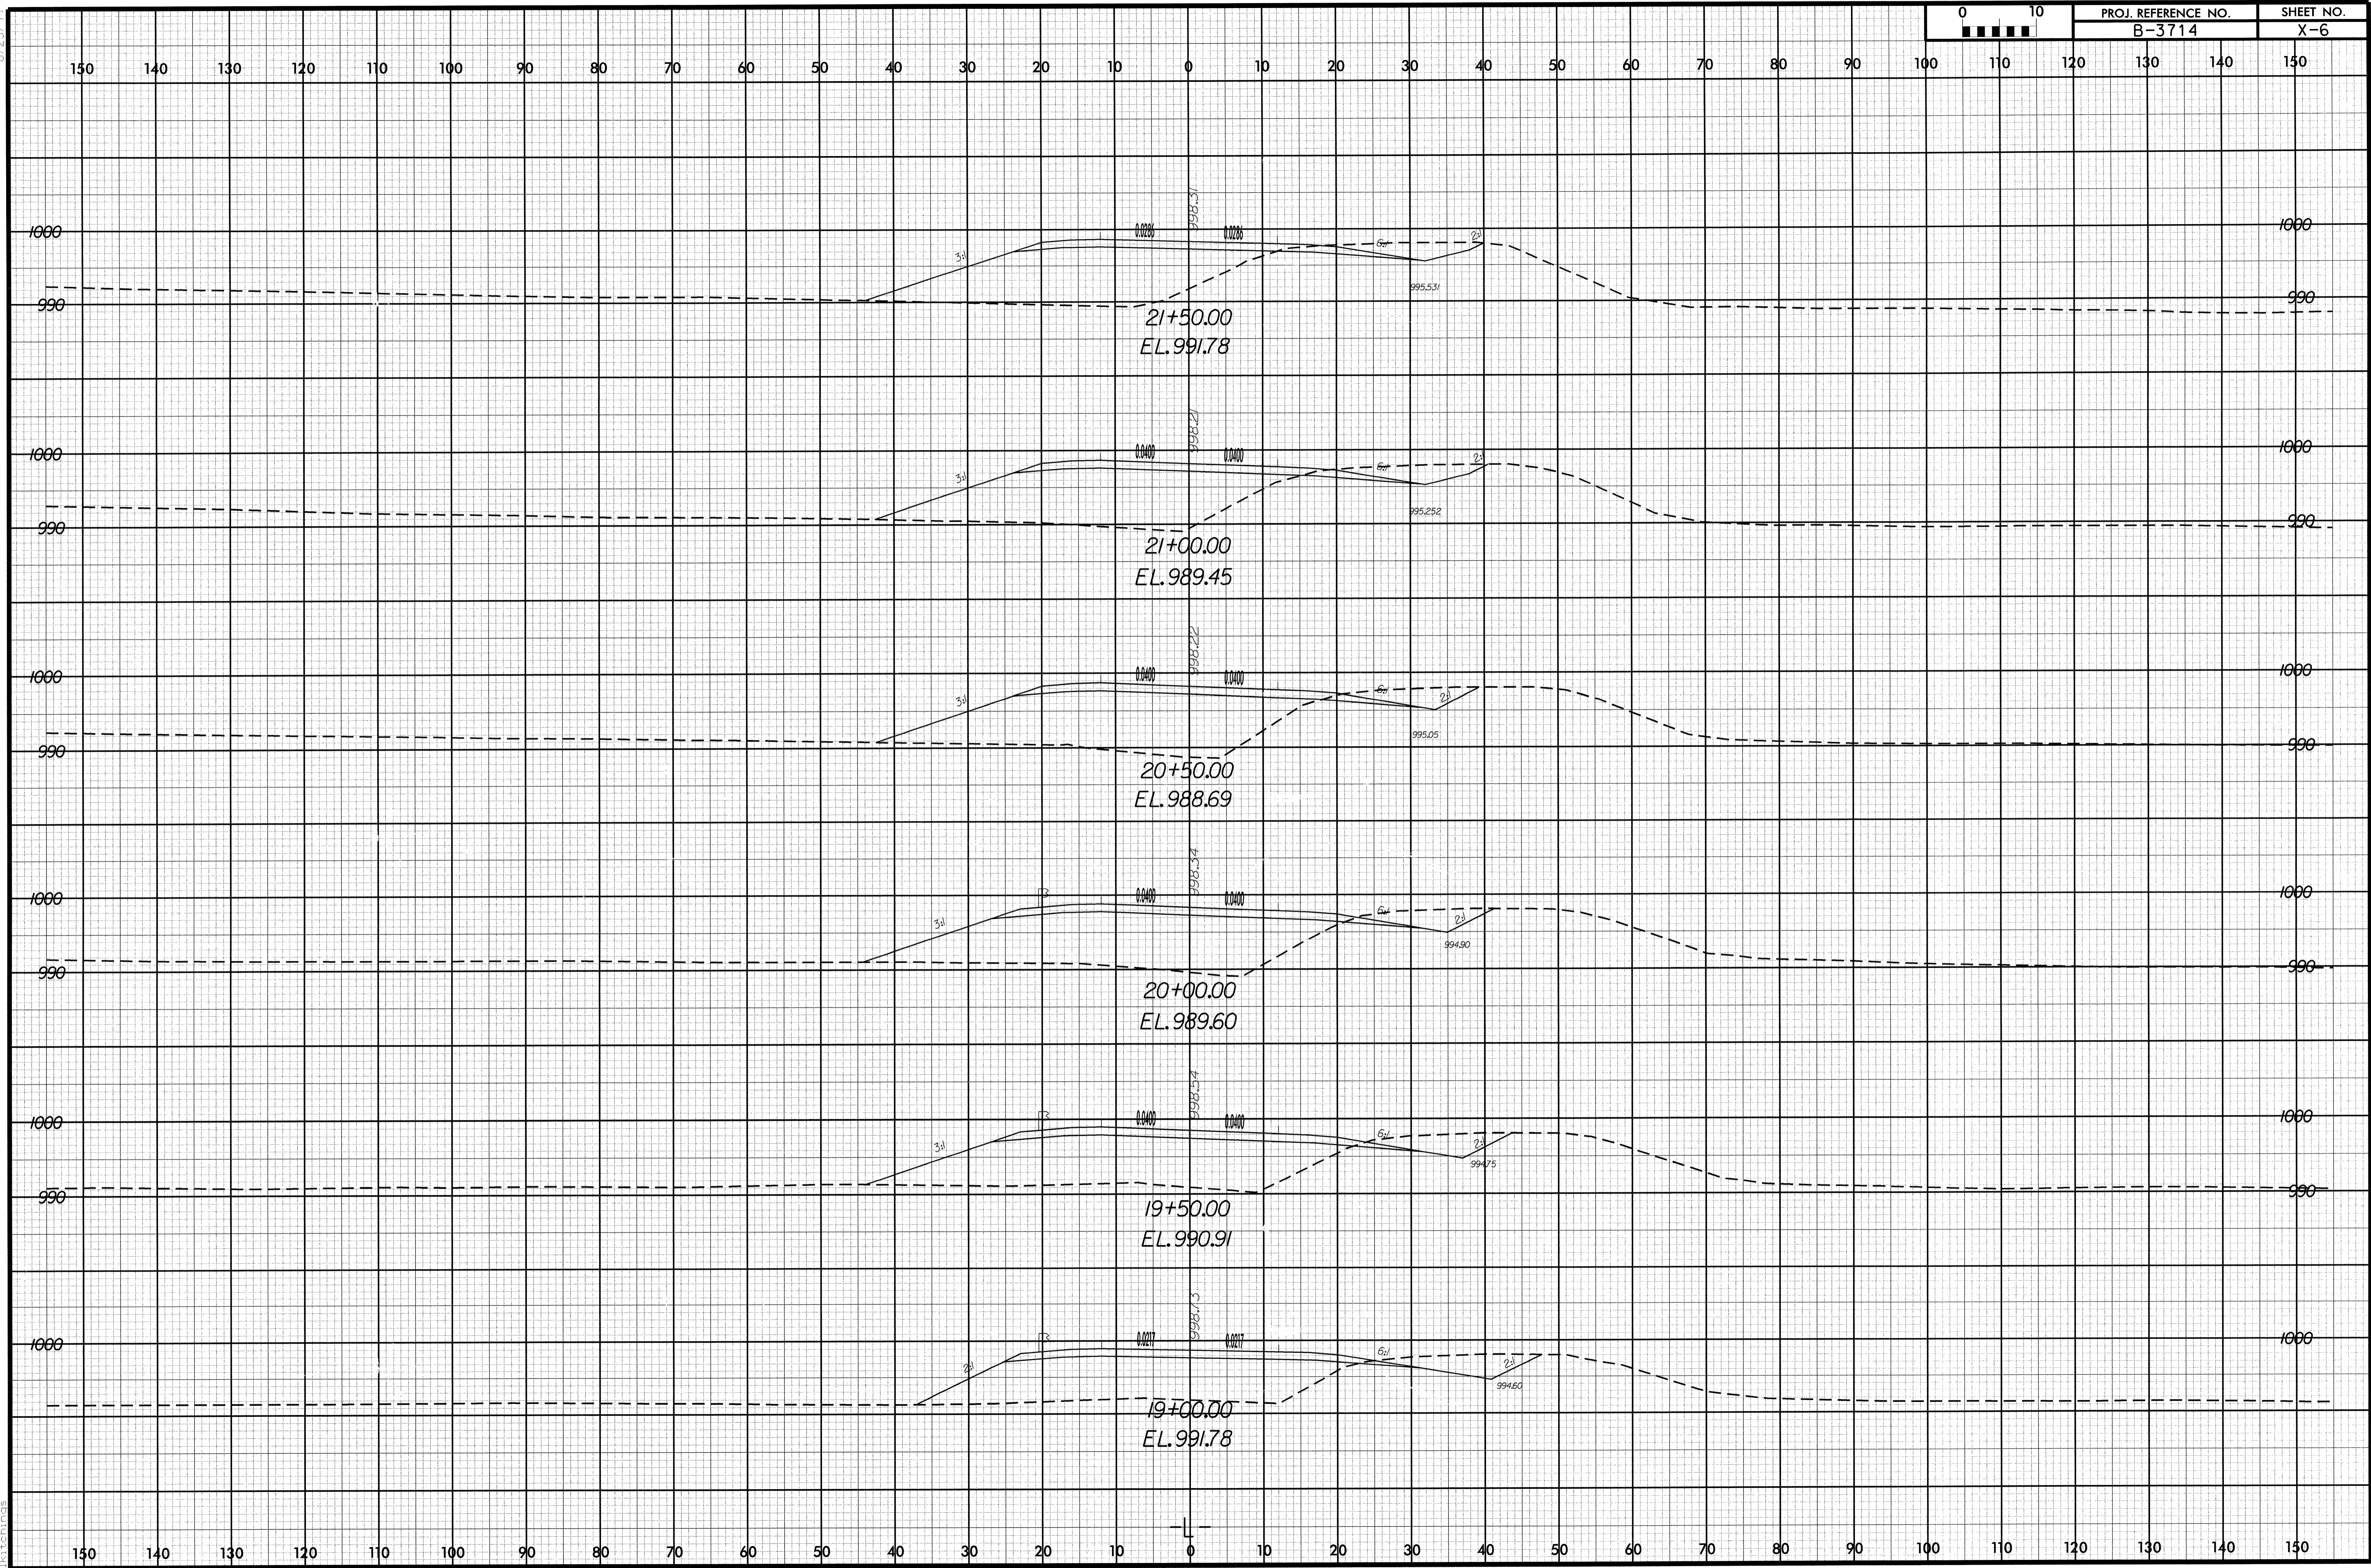

01/07/2004
C:\Roadway\Xsc\B3714_RDY_XPL.L.DGN
L:\Technics