

STATE OF NORTH CAROLINA DEPT. OF TRANSPORTATION DIVISION OF HIGHWAYS RALEIGH, N.C.	ENGLISH DETAIL DRAWING FOR STRUCTURE ANCHOR UNITS GUARDRAIL ANCHOR UNIT, TYPE III FOR ATTACHMENT TO RAIL ON APPROACH SLAB	SHEET 3 OF 4 862D03
---	---	-------------------------------

ELEVATION


PLAN VIEW

NOTE:
 **POST NOT REQUIRED FOR SKEW ANGLES GREATER THAN 150° OR LESS THAN 30° UNLESS OTHERWISE DIRECTED BY THE ENGINEER.
 -MEASURE GUARDRAIL HEIGHT FROM THE TOP OF ADJACENT SURFACE (SHOULDER, BERM, OR GUTTER).
 -USE NO STEEL POSTS WITHIN THE GUARDRAIL ANCHOR UNIT LIMITS.
 -LAP JOINTS IN THE DIRECTION OF TRAFFIC FLOW.
 -SEE SHEET 4 FOR POST SECTIONS 1 THRU 9.

STATE OF NORTH CAROLINA DEPT. OF TRANSPORTATION DIVISION OF HIGHWAYS RALEIGH, N.C.	ENGLISH DETAIL DRAWING FOR STRUCTURE ANCHOR UNITS GUARDRAIL ANCHOR UNIT, TYPE III FOR ATTACHMENT TO RAIL ON APPROACH SLAB	SHEET 4 OF 4 862D03
---	---	-------------------------------

NOTE: THE MID POST AND OFFSET BLOCK OF THE WTR SECTION WILL REQUIRE SPECIAL BOLT HOLE DRILLING IN THE THRIE-BEAM OFFSET BLOCK AND LINE POST.

19-OCT-2004 11:42
 M:\Special Details\ercoword\stds\02: Stds to Special Details\english\86203\0862d03.dgn
 ericward AT DS212260

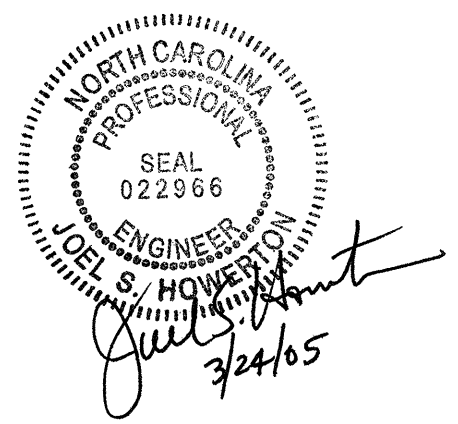

PROJECT SERVICES UNIT STANDARDS AND SPECIAL DESIGN Office 919-250-4128 FAX 919-250-4119	
SEE PLATE FOR TITLE	
ORIGINAL BY: 2002 STANDARDS DATE: 01-15-02 MODIFIED BY: E.E. WARD DATE: 04-07-04 CHECKED BY: <i>Eric Ward</i> DATE: 10/21/04 FILE SPEC.: stds/02stdstodetails/english/862d03.dgn	PROJECT REFERENCE NO. R-4414