


**SIGN DETAIL**

SCALE 1:15

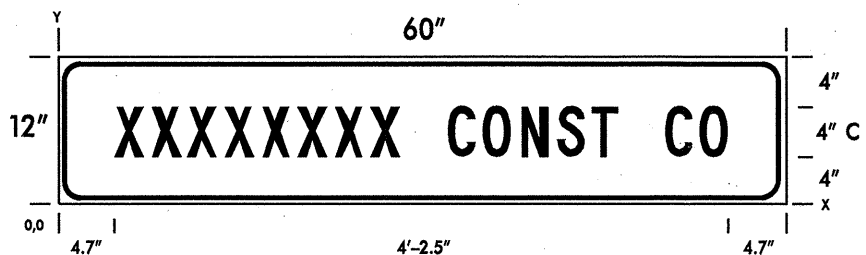

N. C. DEPARTMENT OF TRANSPORTATION  
 DIVISION OF HIGHWAYS  
 TRAFFIC ENGINEERING BRANCH

SIGN NUMBER: SP03331    DESIGN BY: D IVES    DATE: 8-11-03  
 TYPE: D    CHECKED BY:    STD. #: 0  
 QUANTITY: N/A    PROJECT ID:    DIV: N/A  
 WIDTHxHEIGHT: 60" x 12"    BACKGROUND COLOR: ORANGE  
 SIGN AREA: 5.00 SQ.FT.    COPY COLOR: BLACK  
 BORDER TYPE: FLUSH    MAJ COPY SERIES: C  
 RECESS: 0.375  
 BORDER WIDTH: 0.375"    2 U CHANNEL POST(S)  
 RADII: 1.5"    MAT'L: 0.125" ALUMINUM

NOTES:  
 -Legend and border shall be direct applied non-reflective sheeting.  
 -Background shall be Type I reflective sheeting.  
 -If needed, letter size for contractor's name shall be reduced so sign shall not exceed 60 inches in width.  
 -To be mounted beneath "NC Moving Ahead" sign.


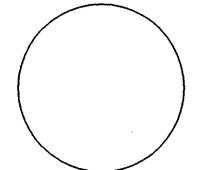
DIMENSIONS IN INCHES

SPACINGS ARE TO START OF NEXT LETTER

Y FONT	LETTER SPACINGS																		HT LEN		
4.0	X	X	X	X	X	X	X	X	X	C	O	N	S	T	C	O					4.0
C	4.7	3.0	3.0	3.0	3.0	3.0	3.0	3.0	2.3	4.0	2.9	3.1	3.0	2.9	2.0	4.0	2.9	2.3	4.7	50.5	

file: Const Co Demo.dgn

26-JAN-2005 15:44  
 \\ets-ccf501\TCU\TCU\2Group\_MM\Resurfacing\Div05\wbs37664\Contractor\_sign.dgn  
 jgalloway AT TET08739

APPROVED: _____	DATE: _____	<b>SIGN DESIGN FOR CONTRACTORS COMPANY NAME</b>	
			
			SCALE: NONE
DATE: _____	_____		
DWG. BY: _____	_____		
DESIGN BY: _____	_____		
REVIEWED BY: _____	_____	CADD FILE	