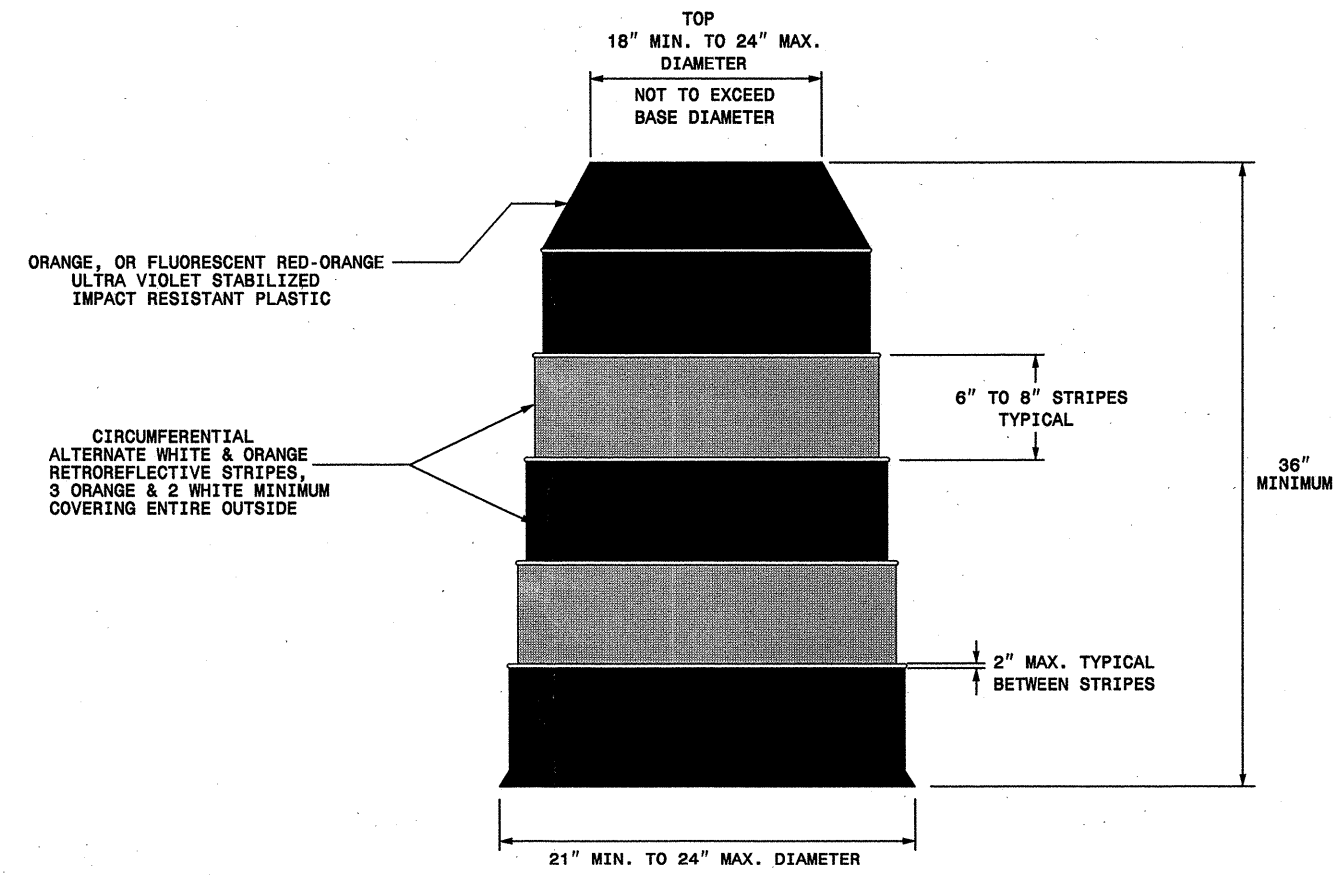


STATE OF
NORTH CAROLINA
DEPT. OF TRANSPORTATION
DIVISION OF HIGHWAYS
RALEIGH, N.C.

ENGLISH STANDARD DRAWING FOR
DRUMS

SHEET 1 OF 1
1130D01



GENERAL NOTES

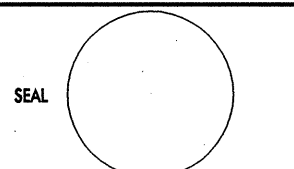

- BALLASTING SHALL BE ACHIEVED BY THE SAND BAG, TIRE-SIDEWALL BALLAST, OR PREFORMED WEIGHTED BASE BALLASTING METHODS. DO NOT PLACE BALLAST ON TOP OF THE DRUM.
- IF NECESSARY PLACE THE NAME OF THE AGENCY, CONTRACTOR, OR SUPPLIER ON NON-RETROREFLECTIVE DRUM SURFACES. SHOW THE LETTERS AND NUMBERS USING A NON-RETROREFLECTIVE COLOR AND NOT OVER 2" IN HEIGHT.

STATE OF
NORTH CAROLINA
DEPT. OF TRANSPORTATION
DIVISION OF HIGHWAYS
RALEIGH, N.C.

ENGLISH STANDARD DRAWING FOR
DRUMS

SHEET 1 OF 1
1130D01

26-JAN-2005 15:20
\\ets-ccf50\TCU\TCU\26Group_MM\Resurfacing\Div05\wbs37664\37664_Drums_english12304.dgn
Jooloway AT TETC8739

APPROVED: _____ DATE: _____	REPLACEMENT DETAIL FOR RSD 1130.01		<table border="1"> <tr> <th colspan="2">REVISIONS</th> </tr> <tr> <td>11/02</td> <td></td> </tr> </table>		REVISIONS		11/02		
REVISIONS									
11/02									
	<table border="1"> <tr> <td>SCALE: NONE</td> </tr> <tr> <td>DATE: 4/02</td> </tr> <tr> <td>DWG. BY: MMM</td> </tr> <tr> <td>DESIGN BY: MMM</td> </tr> <tr> <td>REVIEWED BY: MMM</td> </tr> </table>	SCALE: NONE	DATE: 4/02	DWG. BY: MMM	DESIGN BY: MMM	REVIEWED BY: MMM		<table border="1"> <tr> <td>CAD FILE</td> </tr> </table>	CAD FILE
SCALE: NONE									
DATE: 4/02									
DWG. BY: MMM									
DESIGN BY: MMM									
REVIEWED BY: MMM									
CAD FILE									