



8/23/99

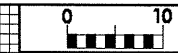

PROJ. REFERENCE NO.
112.1044027

SHEET NO.
X-49

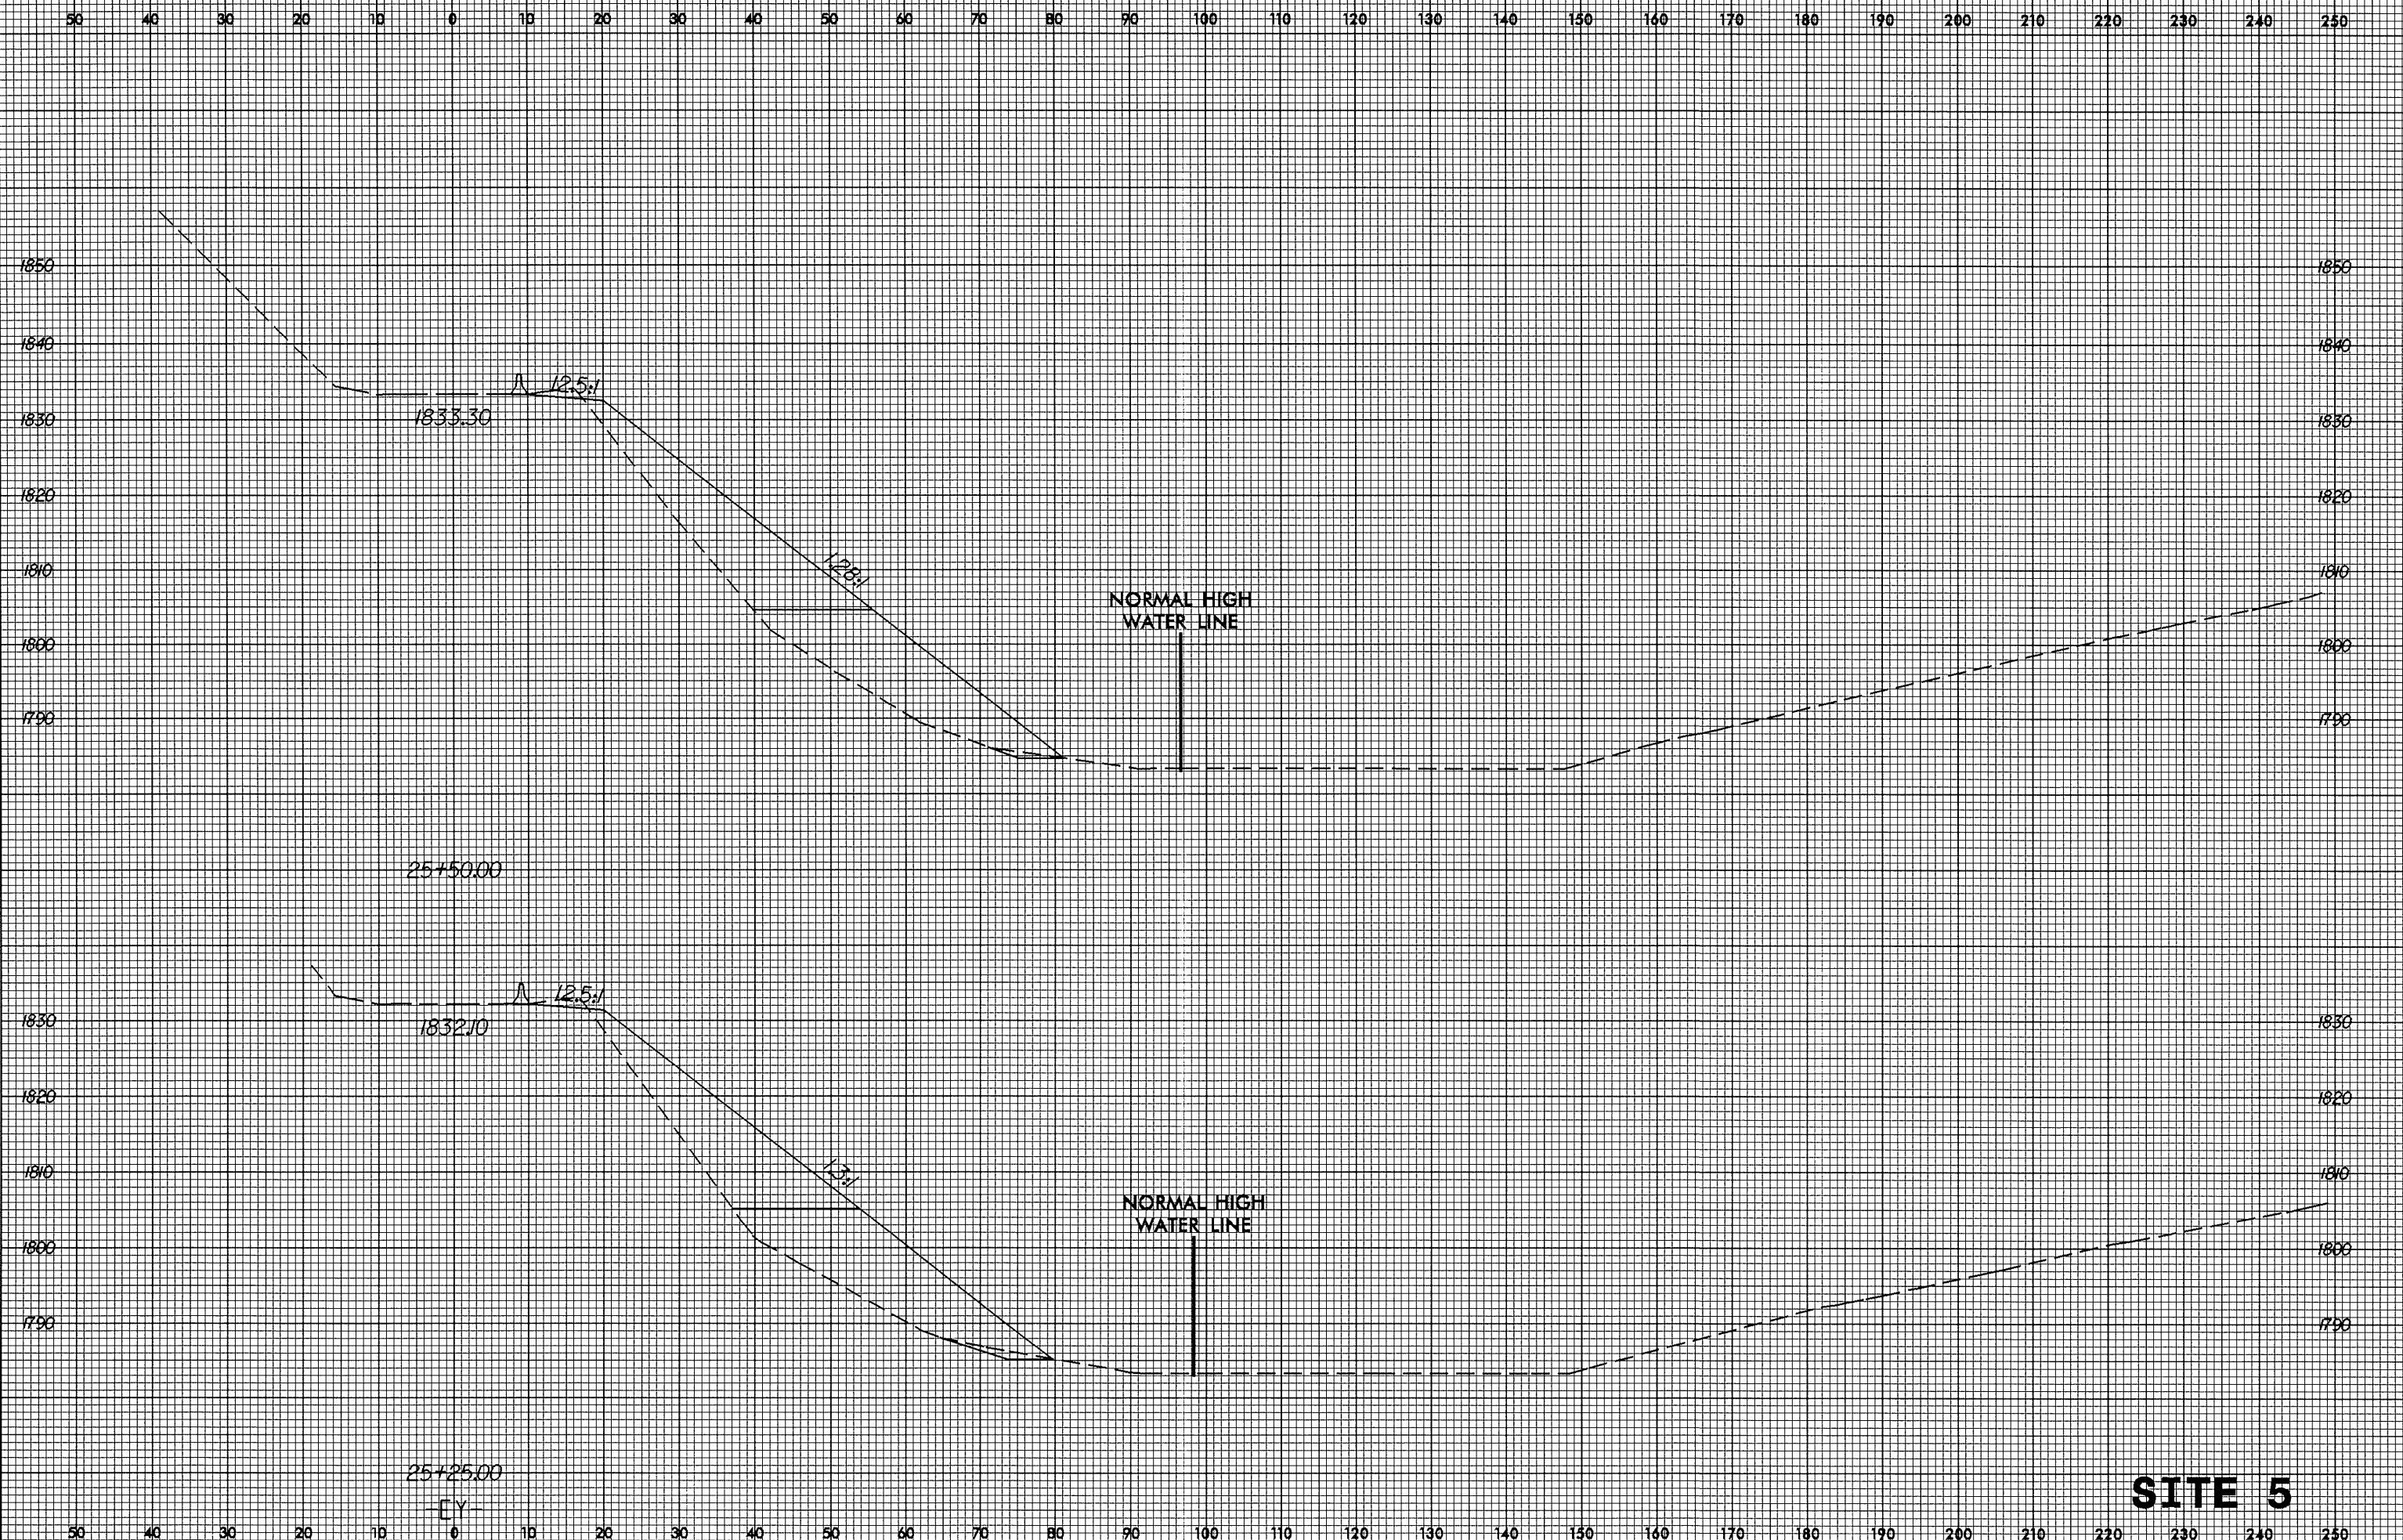

1833.30

12.5:1

12.5:1

NORMAL HIGH
WATER LINE

25+50.00

1832.10

12.5:1

12.5:1

NORMAL HIGH
WATER LINE

25+25.00

[Y]

SITE 5

05-APR-2005 11:12
E:\cadd\way\350\400\50\50\site5.dgn
E:\cadd\way\350\400\50\50\site5.dgn