



8/23/99

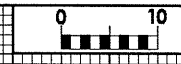

PROJ. REFERENCE NO.	SHEET NO.
112.1044027	X-31

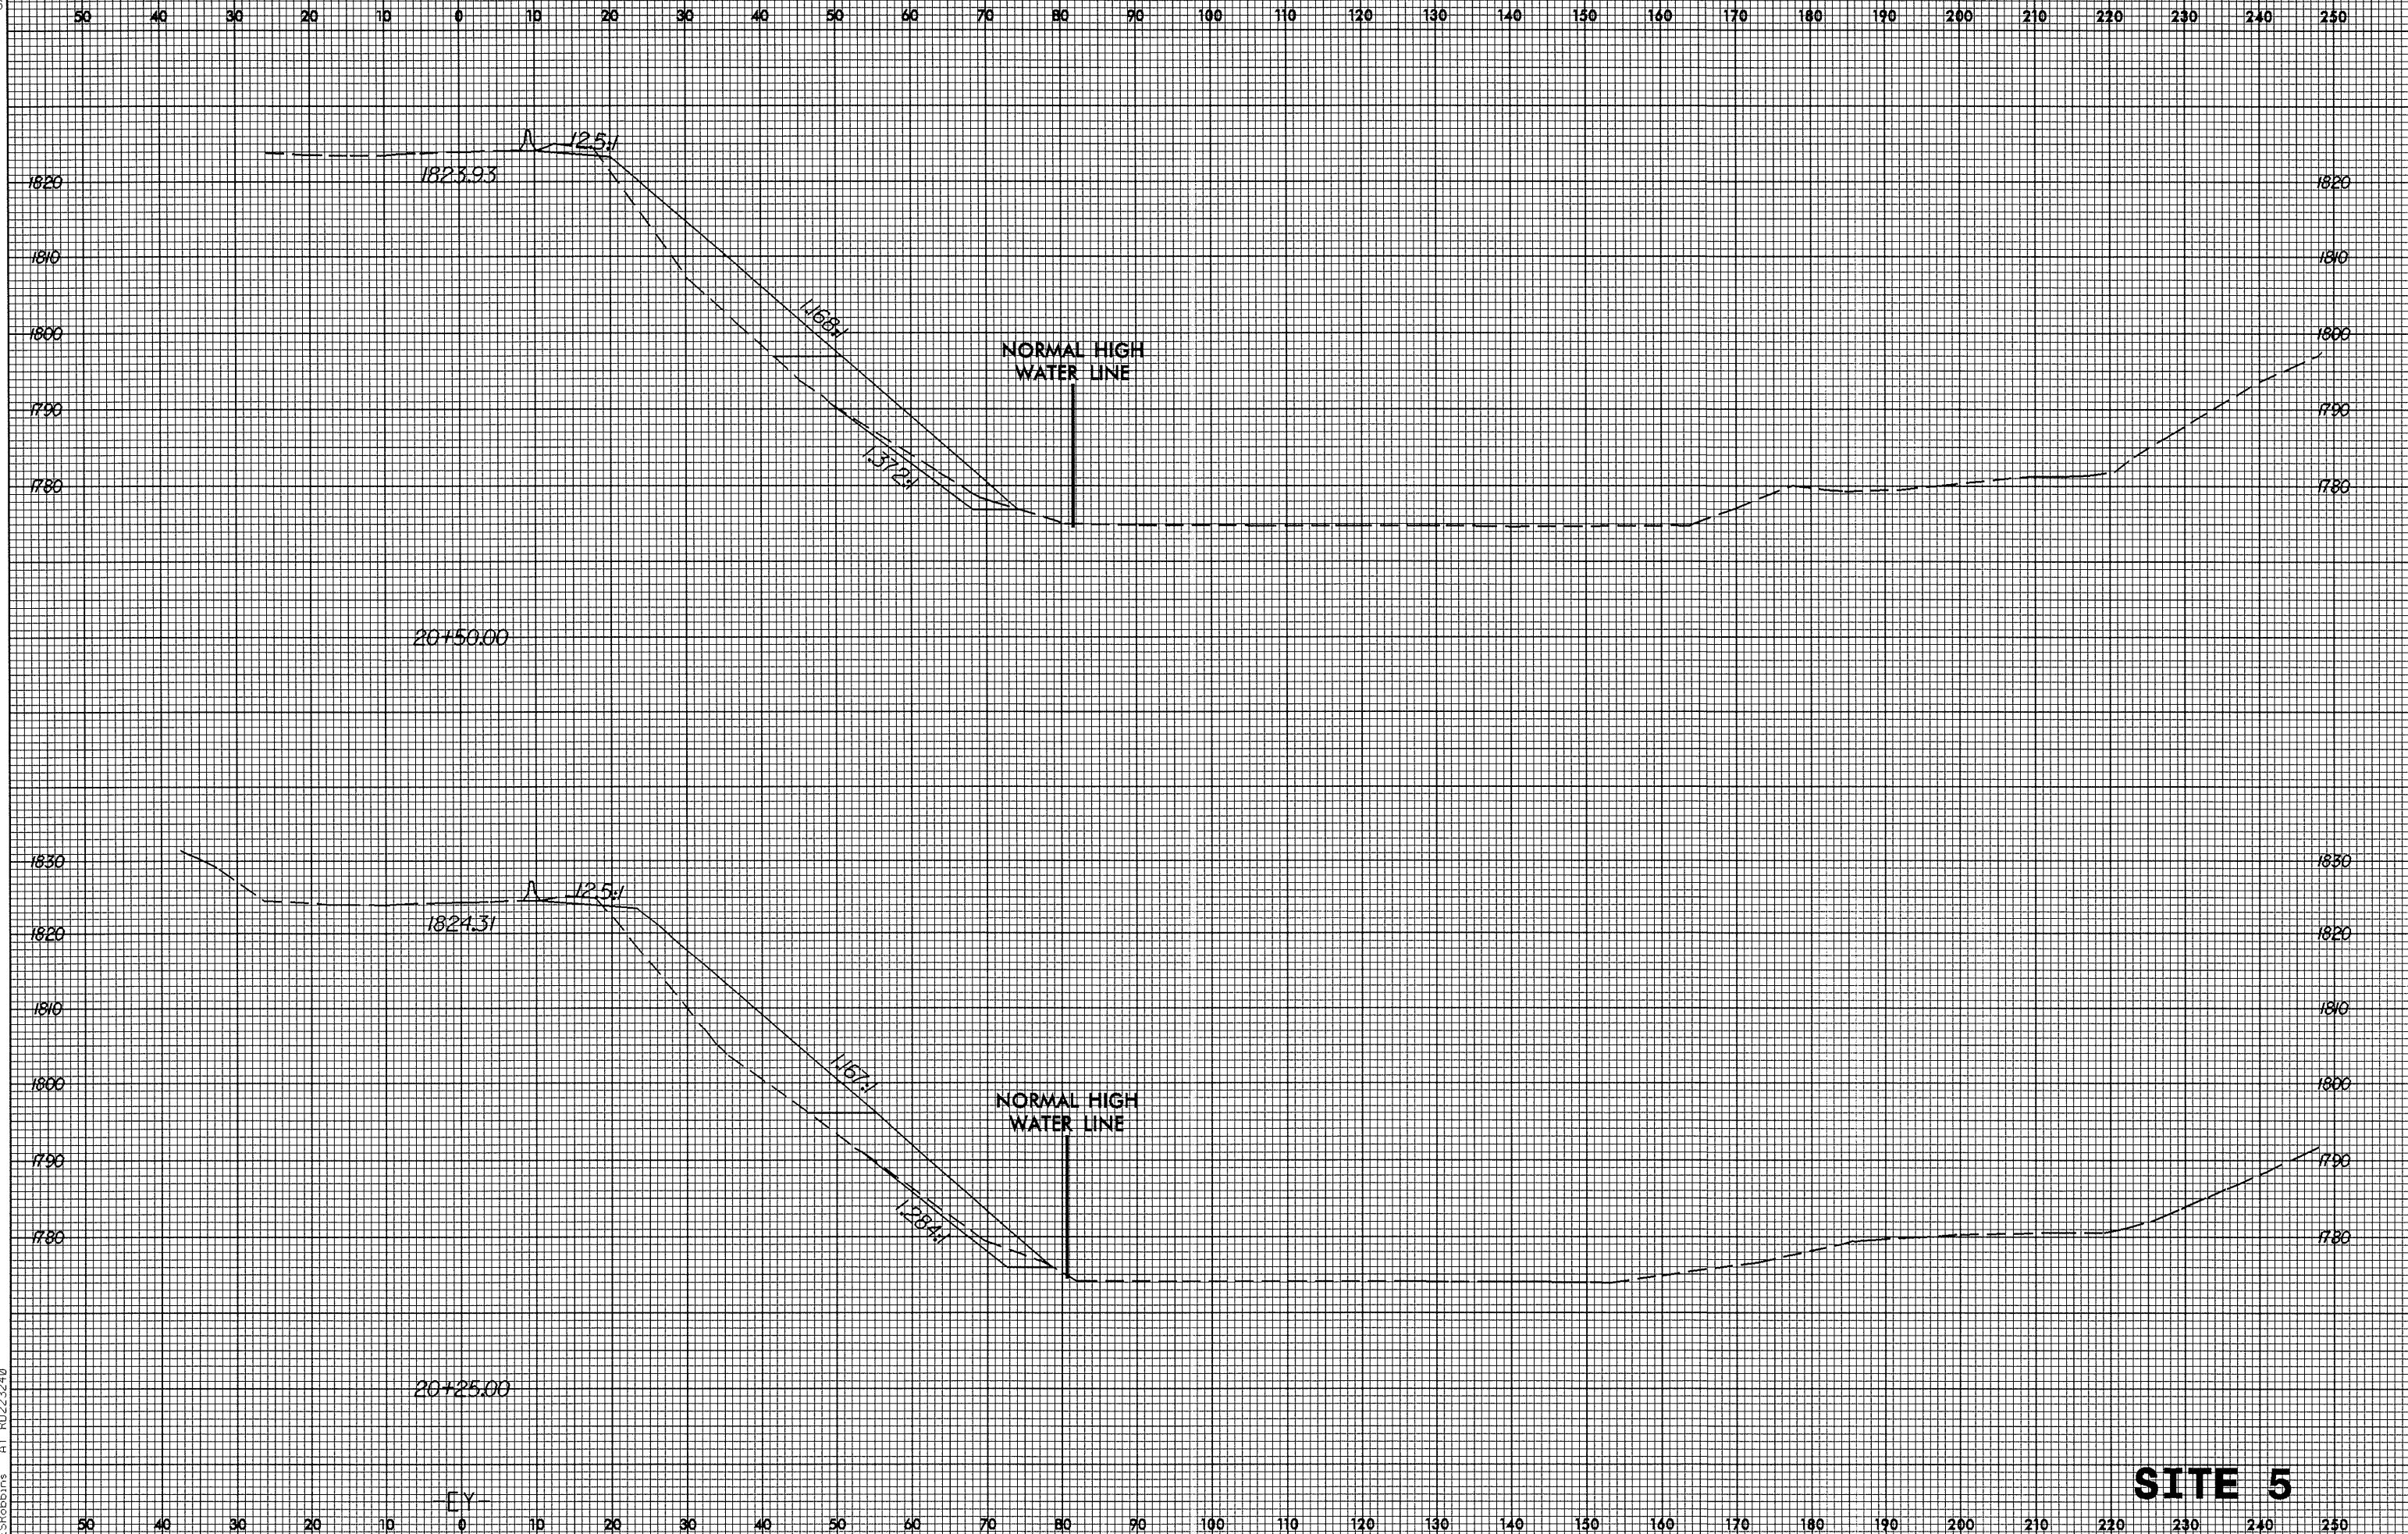

05-APR-2005 11:11
E:\p\cd\way\1\sc\1022531.dwg
10/22/2005 10:25:32 AM

SITE 5