


8/23/99

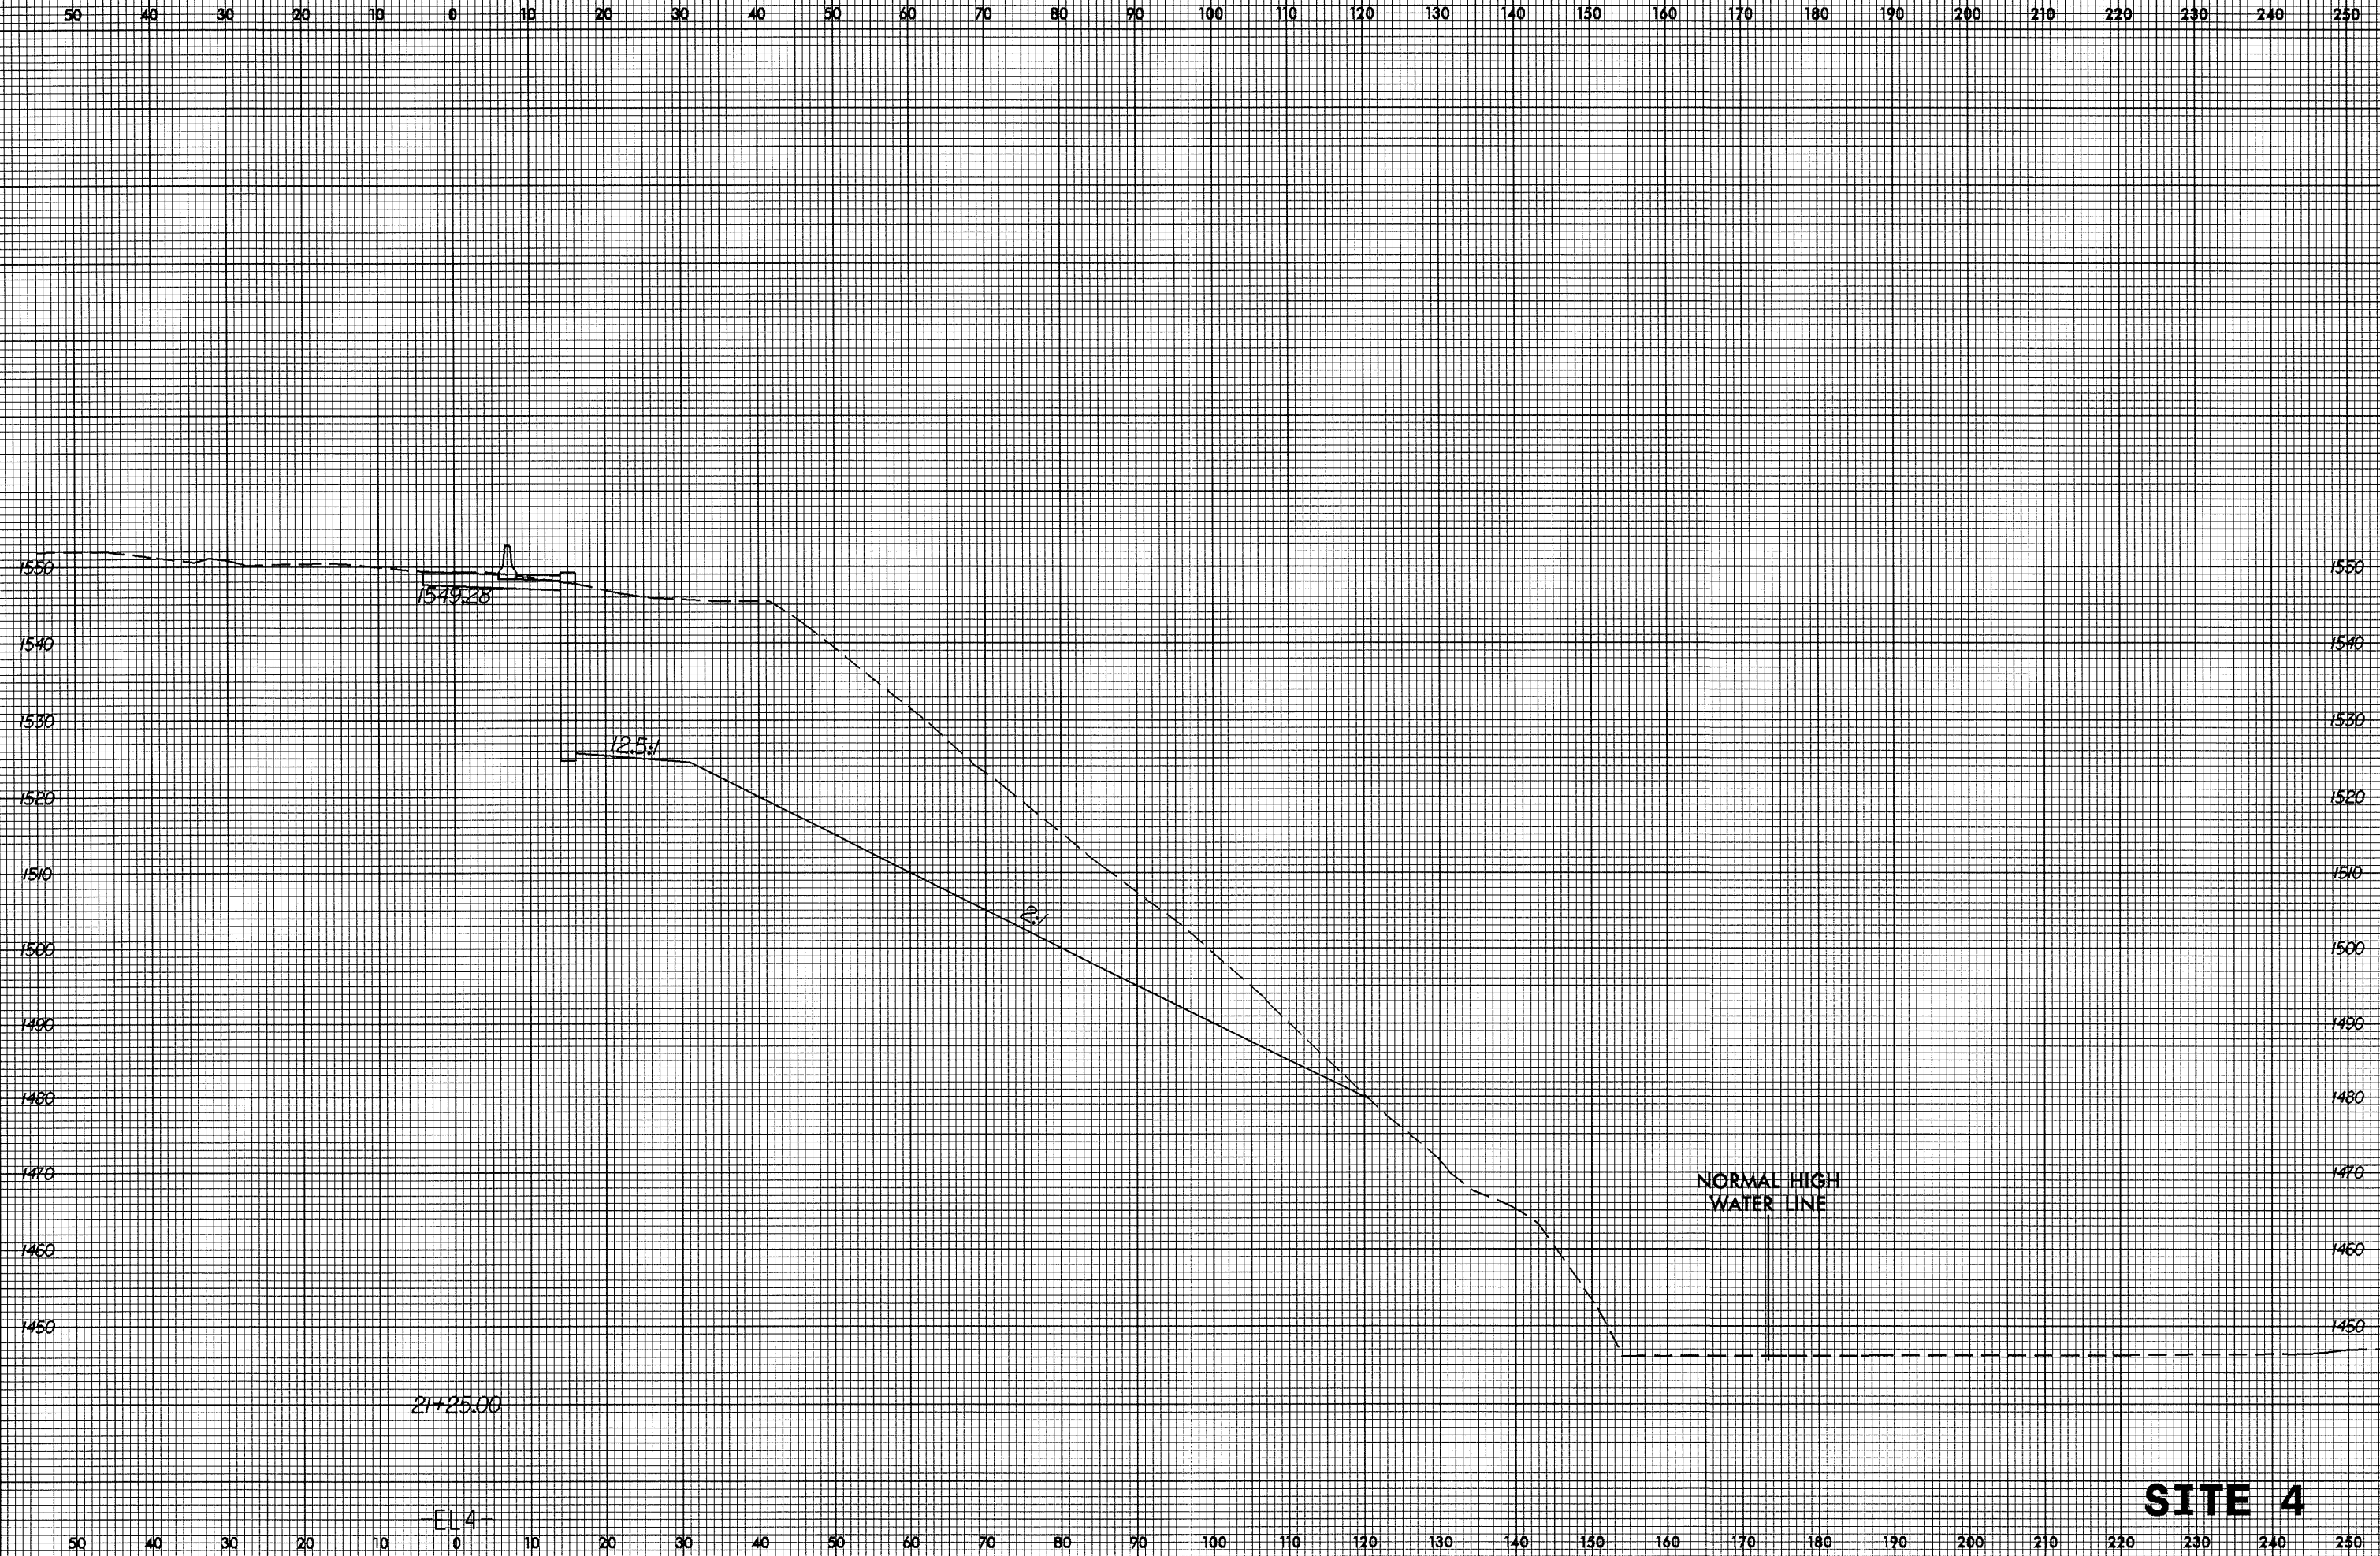

**SITE 4**

05-APR-2005 11:11  
E:\roadway\vs\c\_1\10159\p1-site4.dgn  
ERobbing AI 10/23/99