


8/23/09



PROJ. REFERENCE NO. 112.1044027	SHEET NO. X-3
------------------------------------	------------------

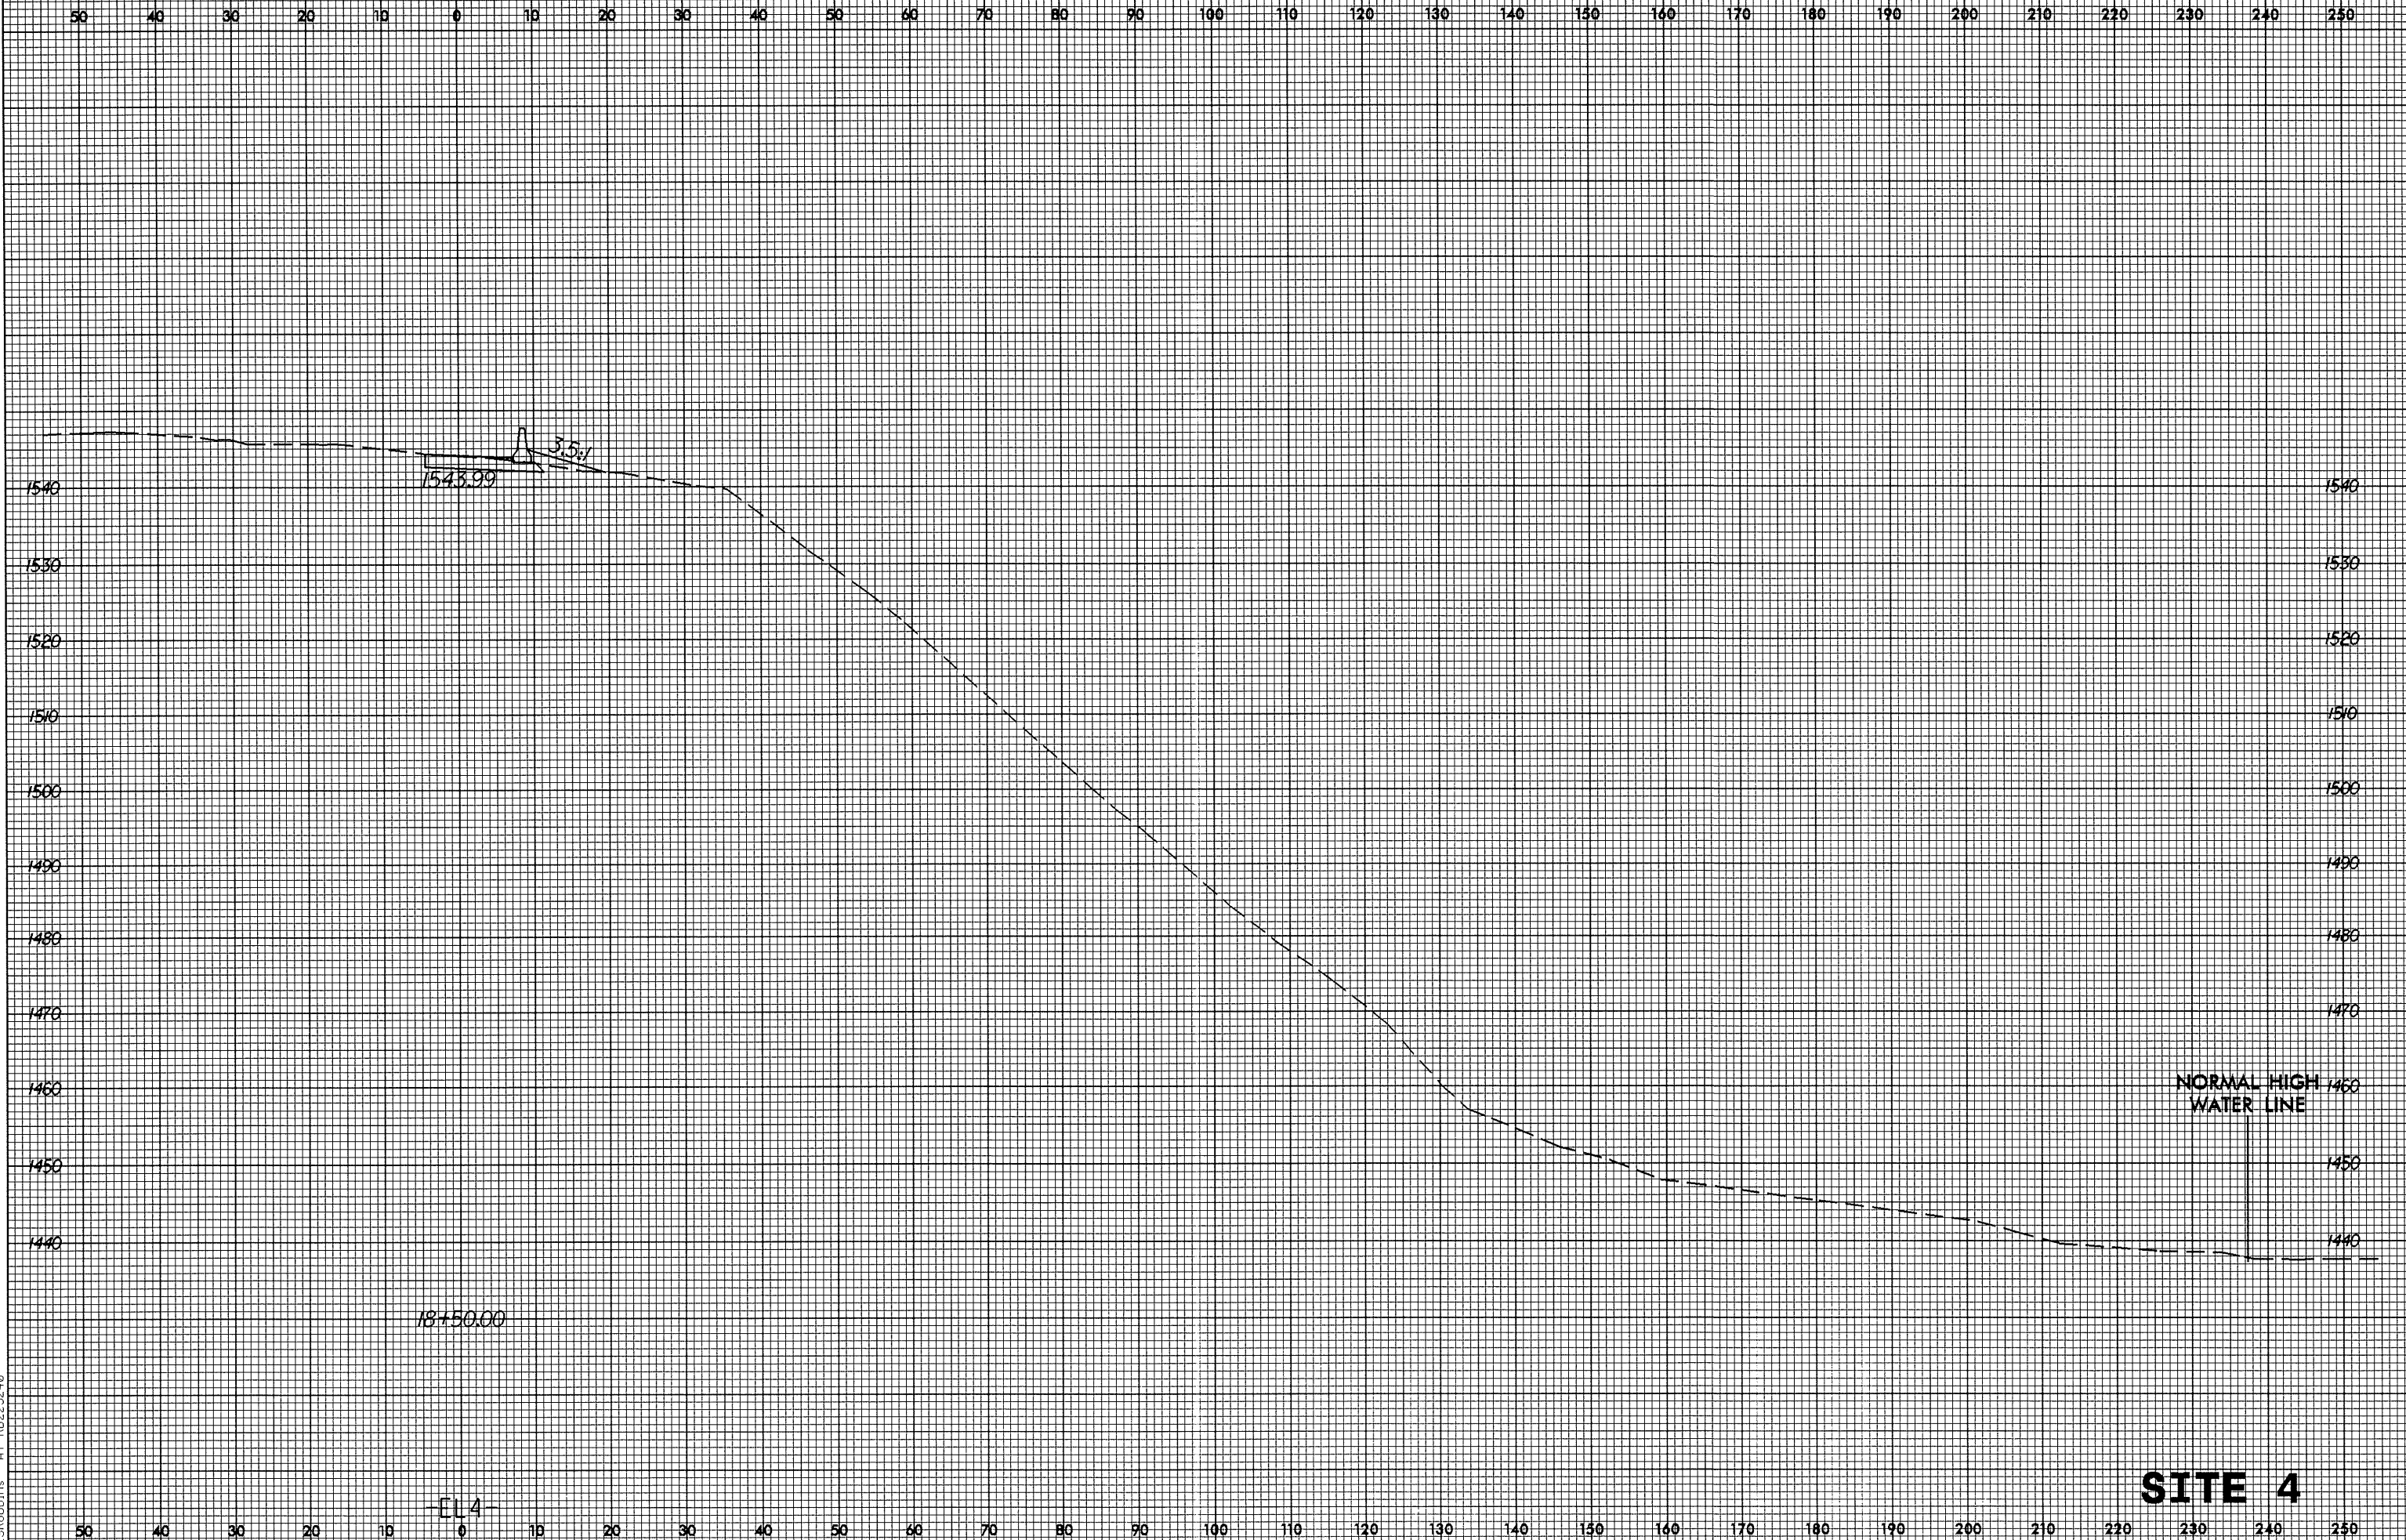

05-APR-2005 11:48:40 r.dh.cpl-site4.dgn

SITE 4

EL 4