

BEGIN CONSTRUCTION
-L- POT STA. 11+40.00
BEGIN STATE PROJECT B-3887

-BL-4 9+30.85 PINC
-L- POC 14+77.65 (18.68' LT.)

-B3887-2 14+11.10 PINC
-L- POC 19+55.15 (16.43' LT.)

-BL-5 15+82.91 POT
-L- POT 21+25.99 (15.70' LT.)


-L- POT Sta. 21+71.76

BM#1
-BL- STA 4+60.30
13.90' LEFT
ELEV=19.09'

BM#2
-BL- STA 11+22.63
258.1' RIGHT
ELEV=8.93'

-L-
PI Sta 16+54.89
 $\Delta = 2' 59' 00.7" (RT)$
 $D = 2' 26' 17.2"$
 $L = 901.66'$
 $T = 456.44'$
 $R = 2,350.00'$

END CONSTRUCTION
-L- PT STA. 21+00.00
END STATE PROJECT B-3887

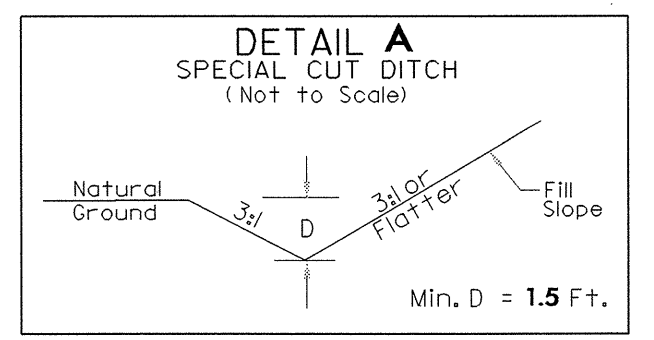

FROM STA. 16+50-L- TO STA. 17+00-L- RT.
FROM STA. 18+00-L- TO STA. 18+50-L- LT.

FOR -L- PROFILE SEE SHEET 5
FOR STRUCTURE PLANS SEE S-1 THRU S-24

8/17/99

REVISIONS

03-FEB-2005 13:18
I:\3887\roadway\proj\03-02-05\04.psh
I:\3887\roadway\proj\03-02-05\04