


UTILITIES BY OTHERS

NOTE:
ALL PROPOSED UTILITY WORK SHOWN ON THIS SHEET WILL BE DONE BY OTHERS

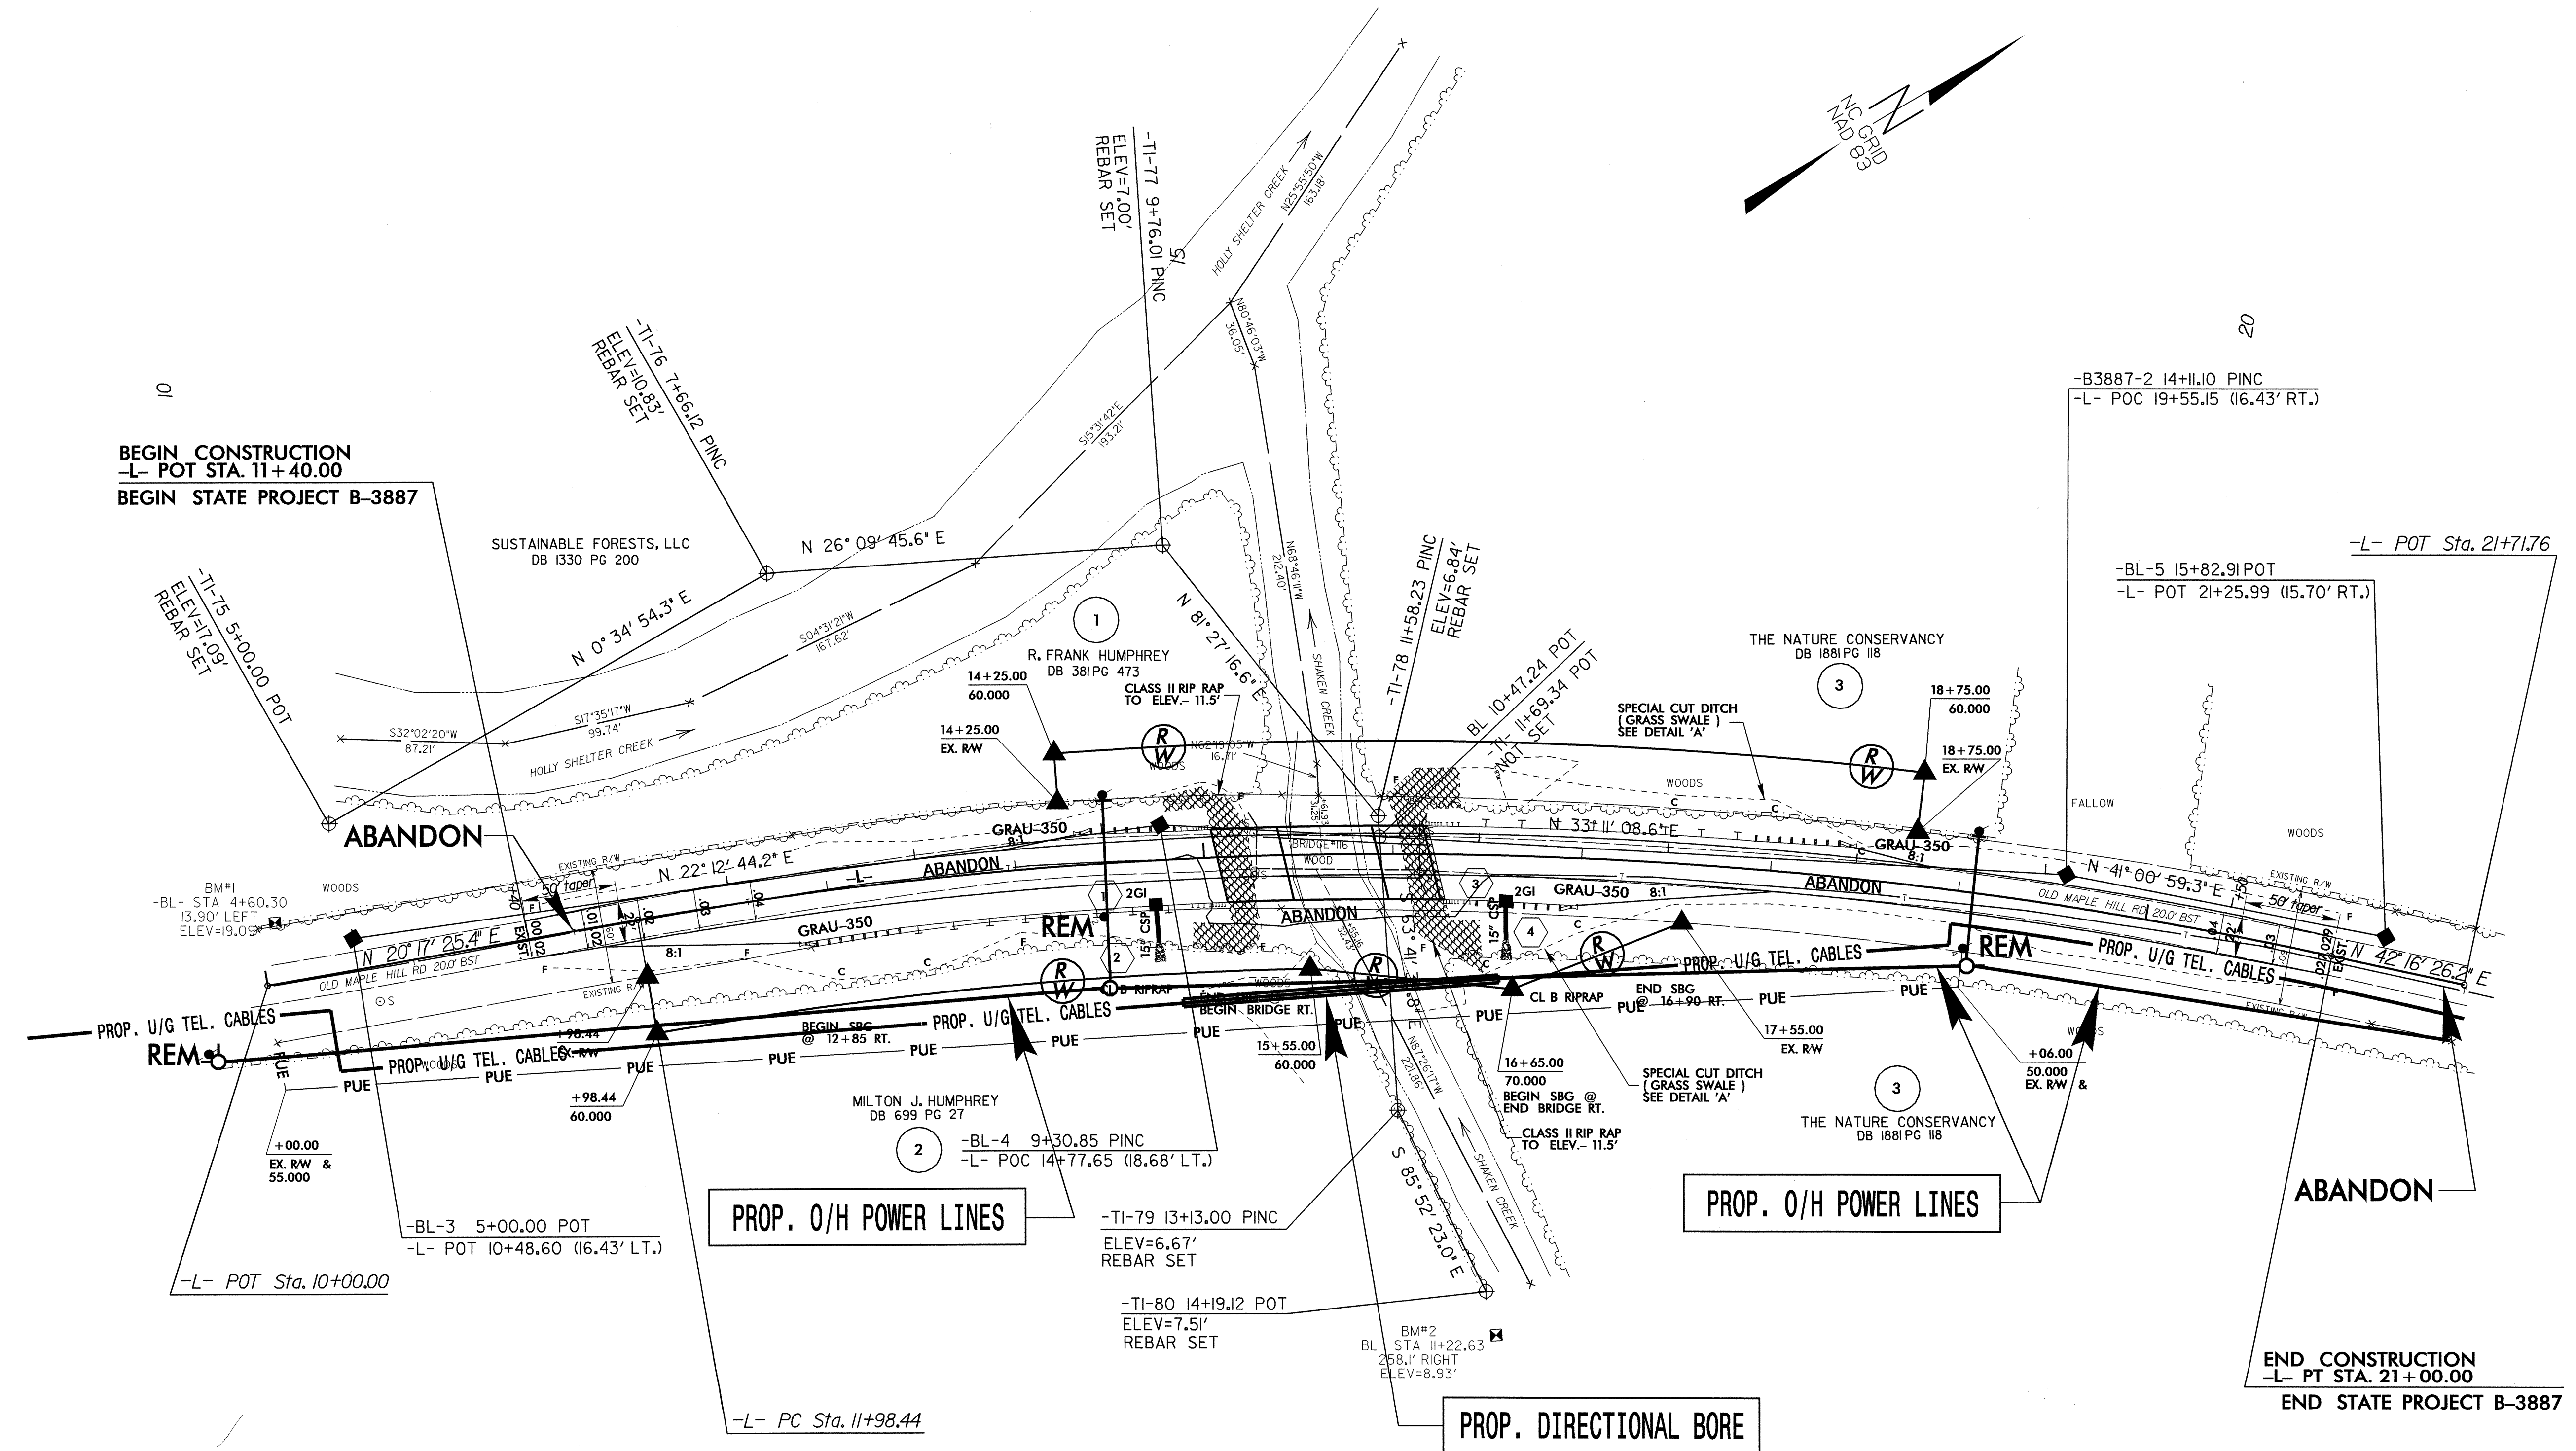

8/17/99
20-APR-2004 16:47 U:\Projects\B3887_UO2.s04_psh.dgn
C:\Users\jsh\Documents\B3887_UO2.s04_psh.dgn