
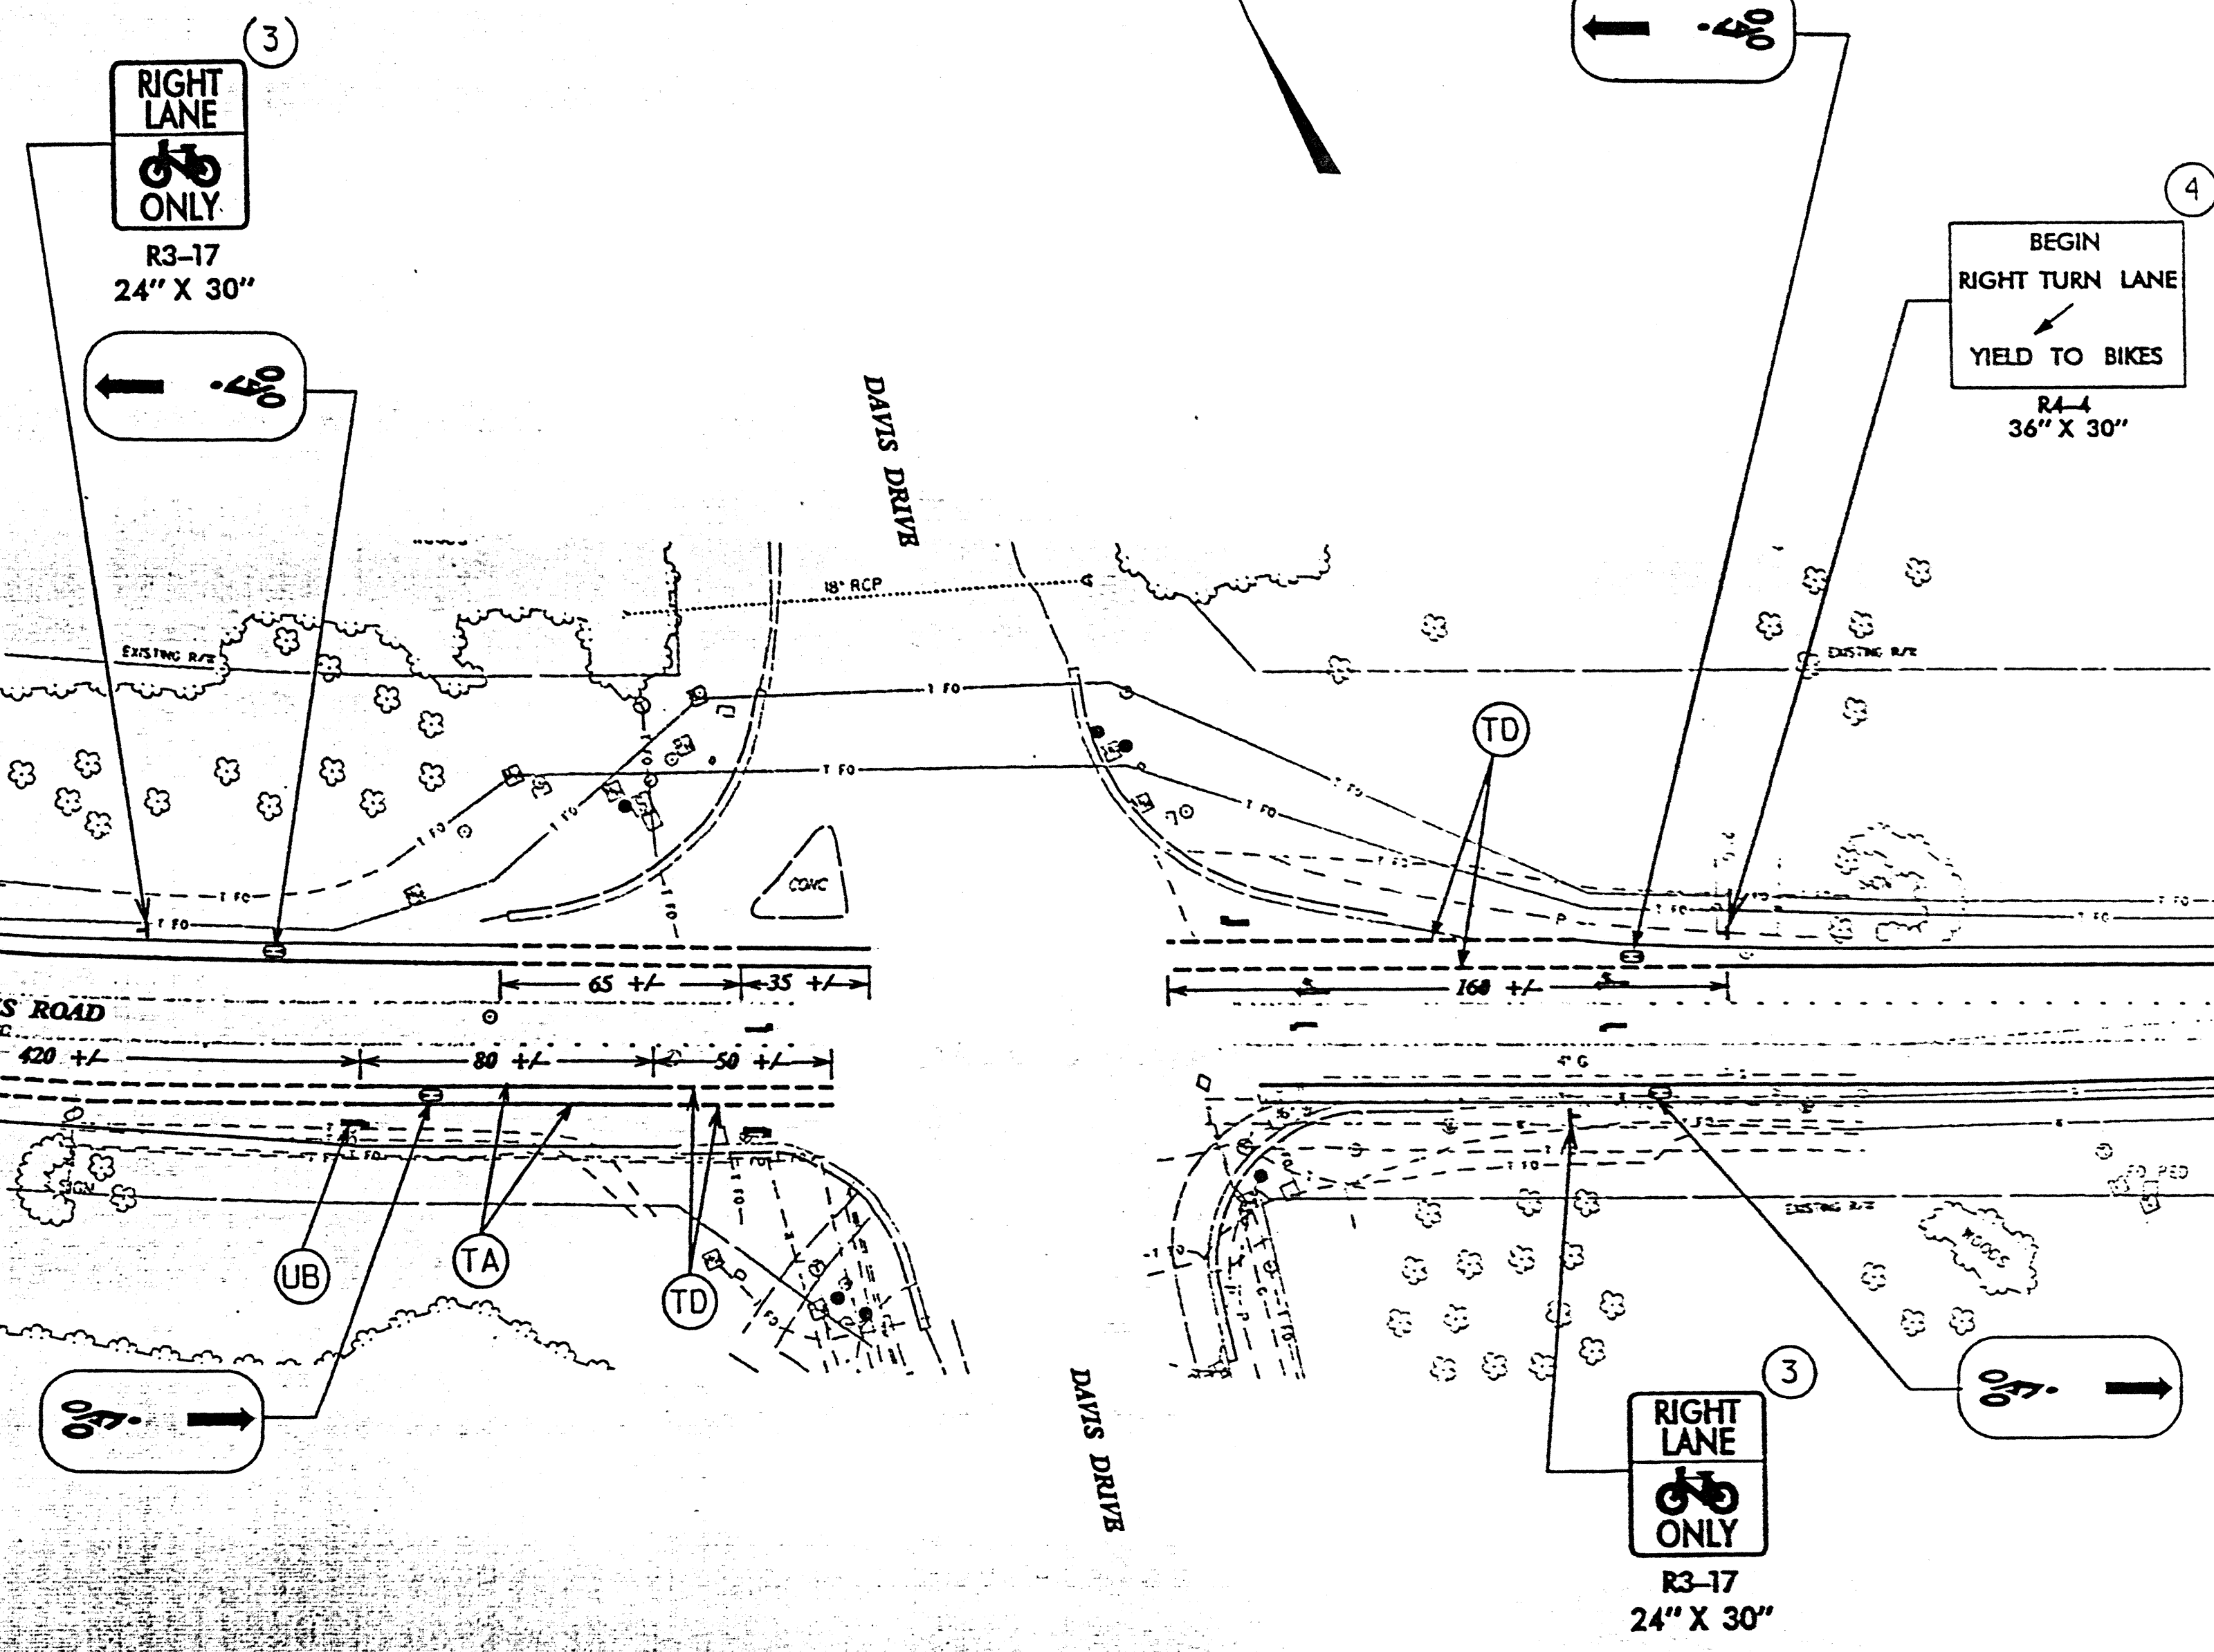


MATCH LINE SHT. PM-15

MATCH LINE SHT. PM-17

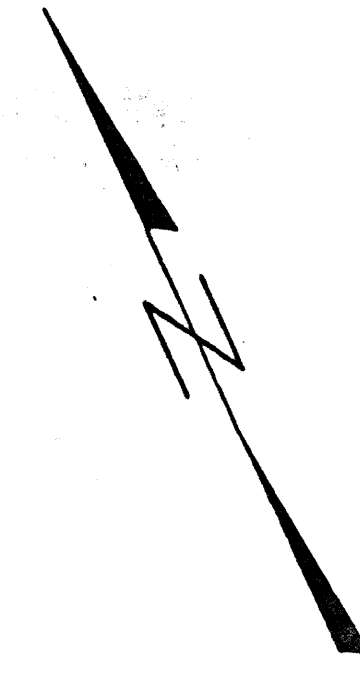

APPROVED: _____	DATE: _____		
	SCALE: NONE		REVISIONS
	DATE: 3/19/2002		6/6/2002
	DWG. BY: JFP		
	DESIGN BY: RLW		
	REVIEWED BY: SSA		