


MATCH LINE SHT. PM-14

MATCH LINE SHT. PM-16

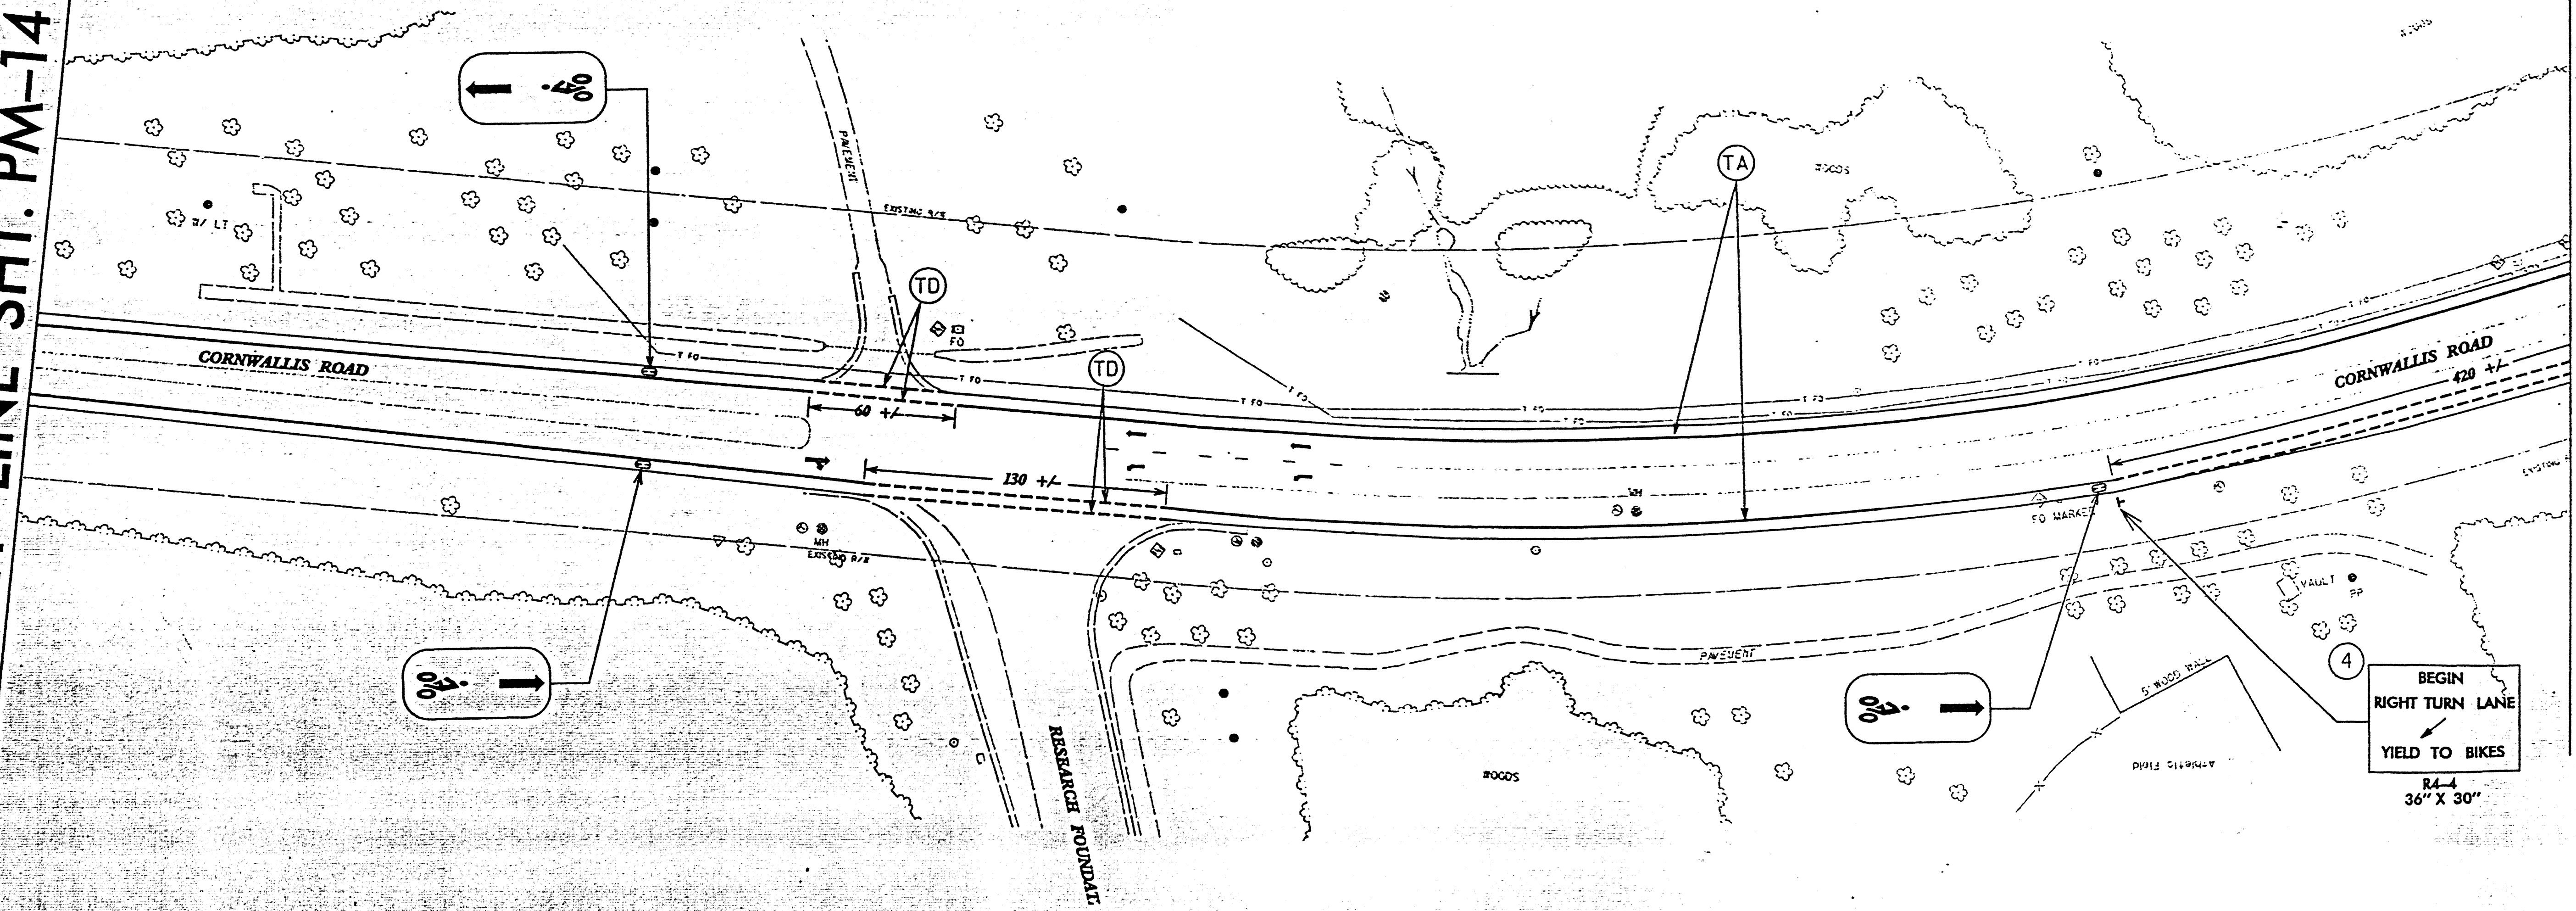

APPROVED:	DATE:			REVISIONS
SCALE: NONE DATE: 3/19/2002 DWG. BY: JFP DESIGN BY: RLW REVIEWED BY: SSA				6/6/2002