


MATCH LINE SHT. PM-13

MATCH LINE SHT. PM-15

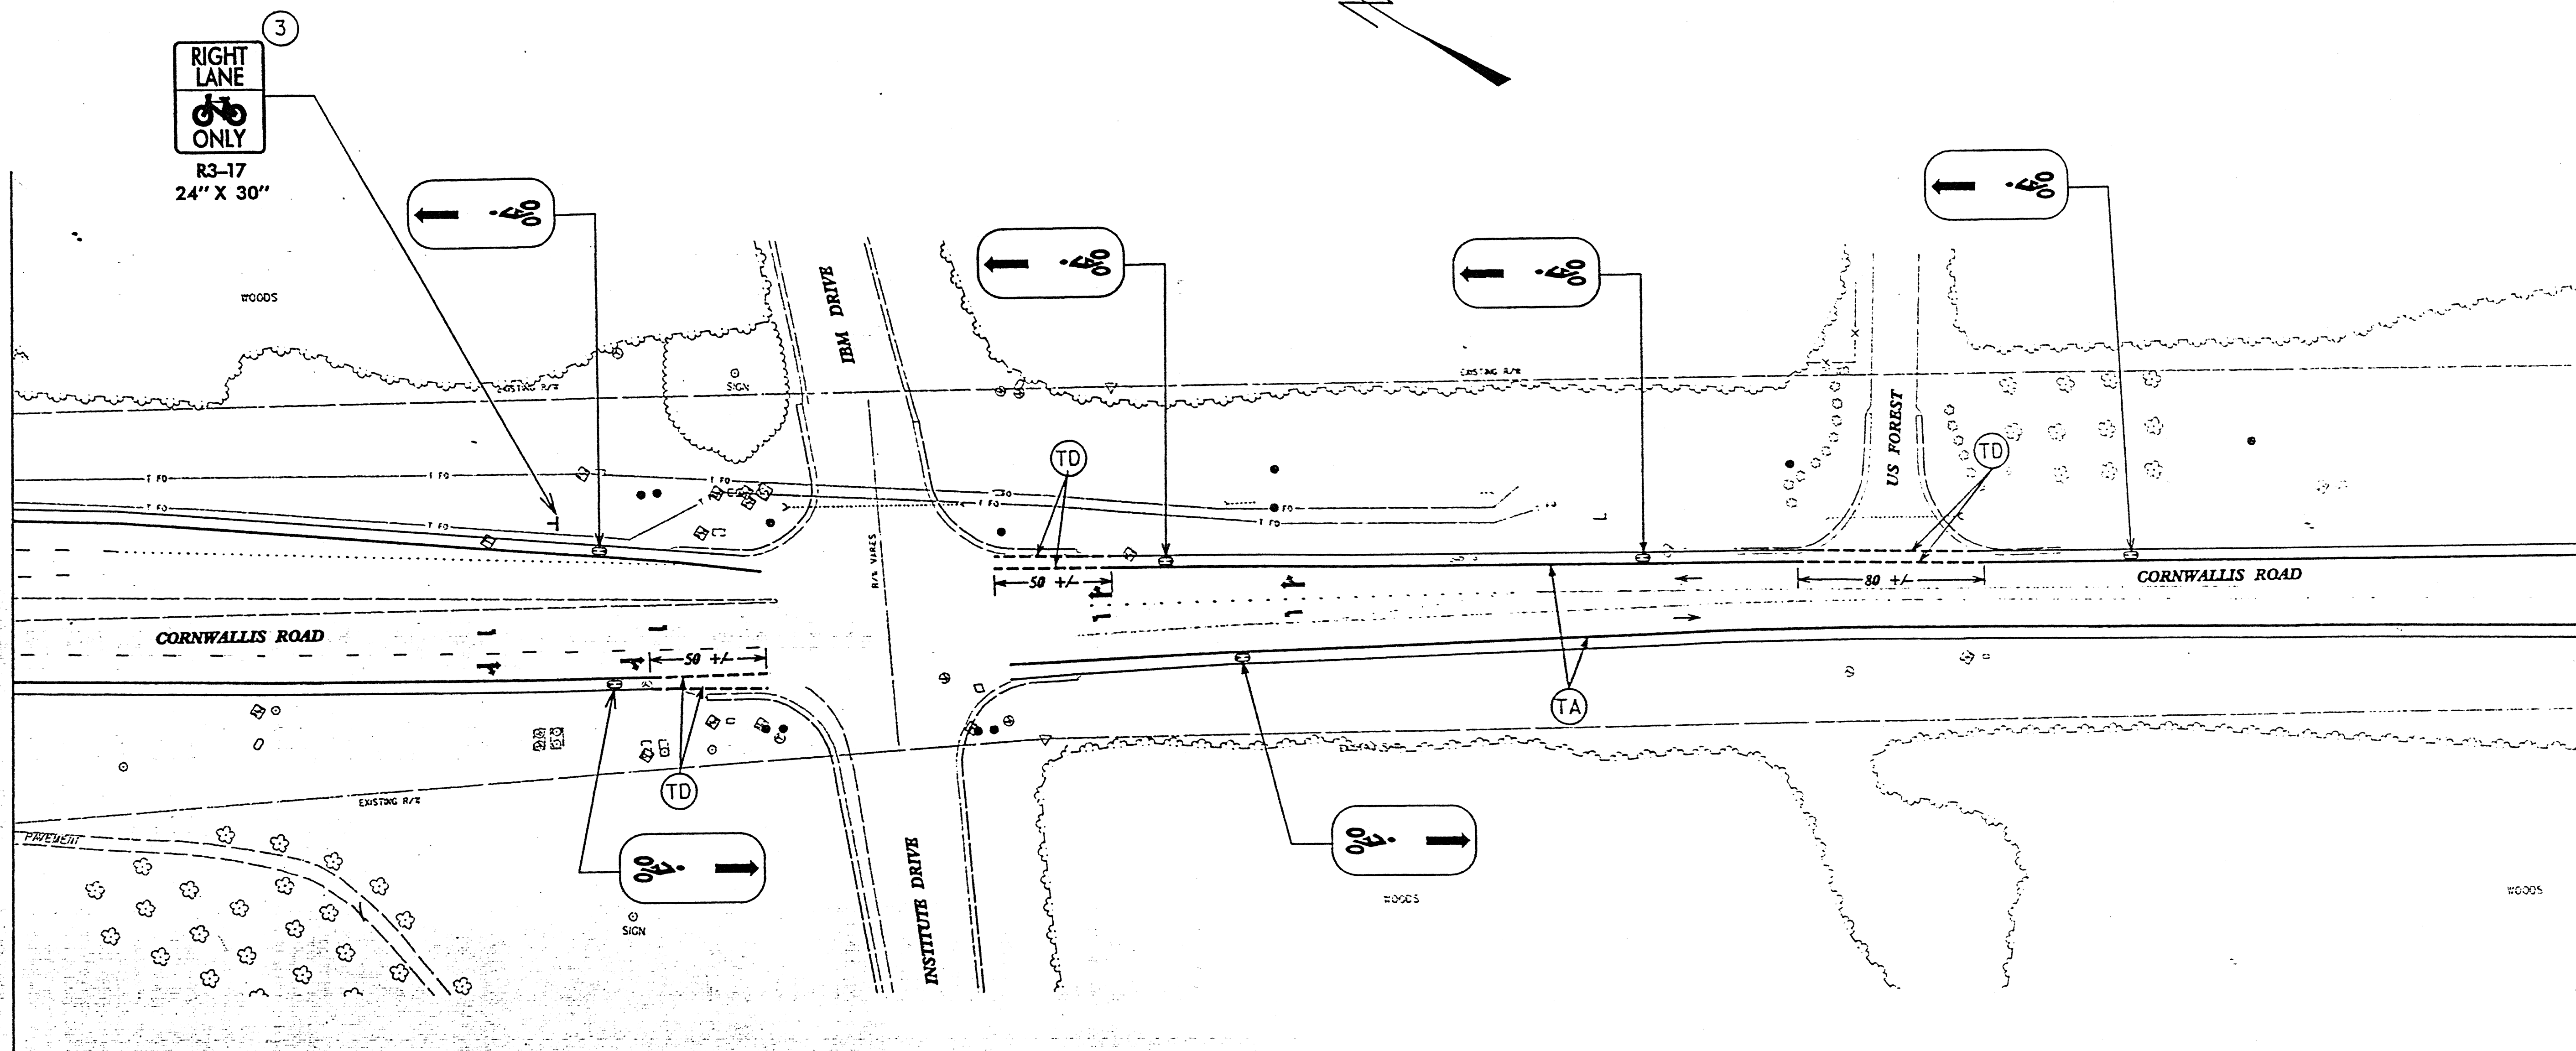

APPROVED:	DATE:		REVISIONS	
SCALE: NONE DATE: 3/19/2002 DWG. BY: JFP DESIGN BY: RLW REVIEWED BY: SSA			6/6/2002	

2-10-03