


MATCH LINE SHT. PM-11

MATCH LINE SHT. PM-13

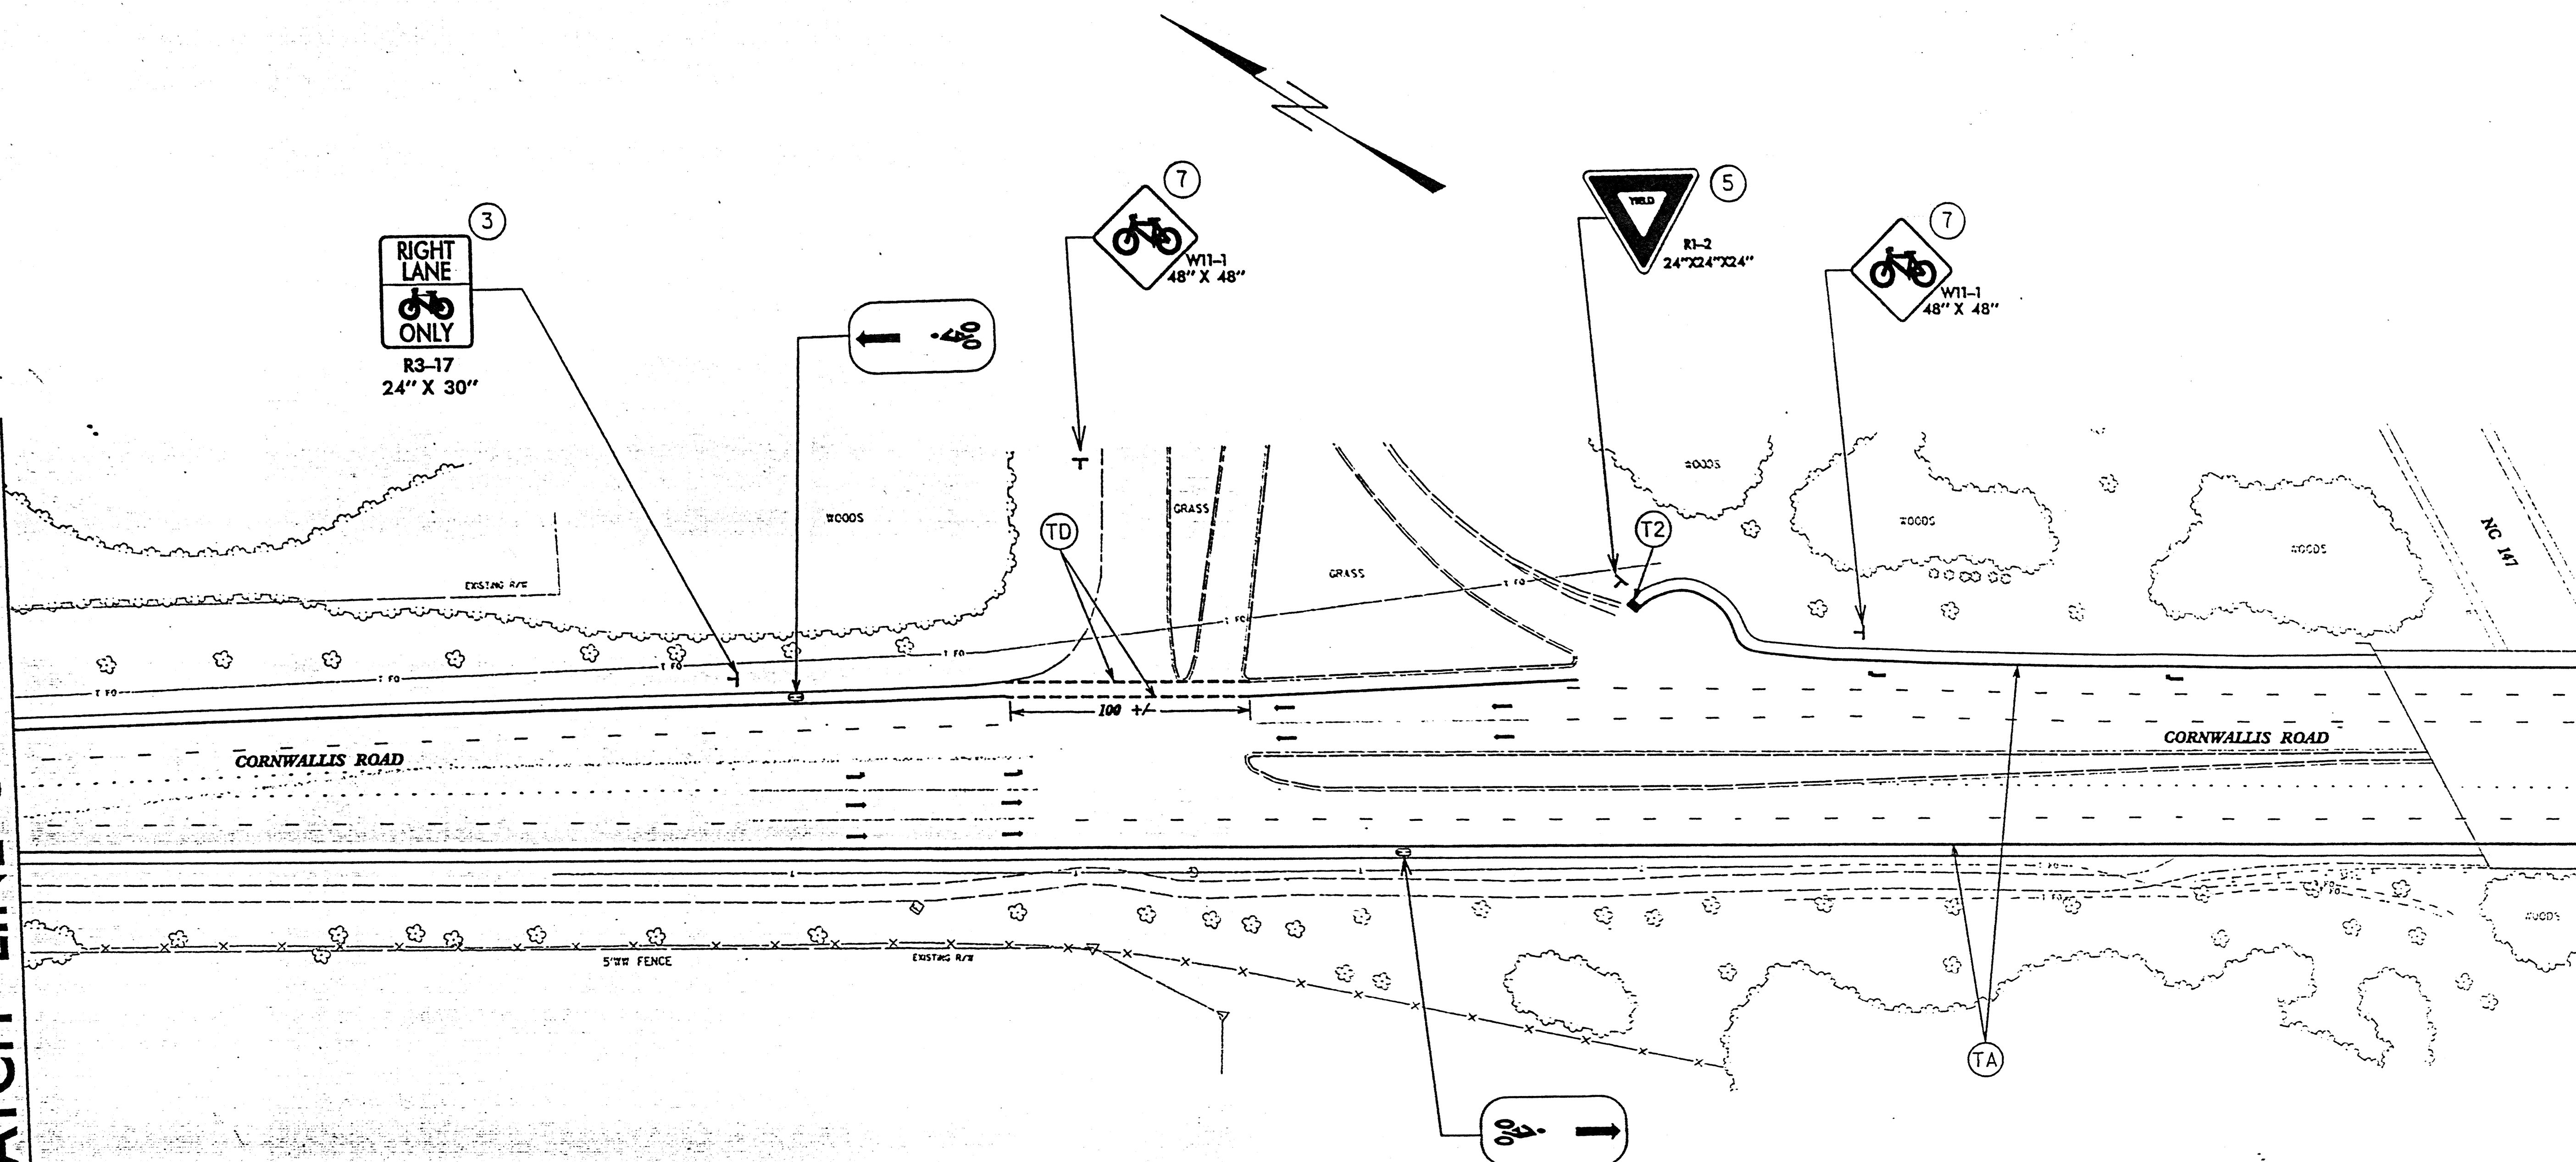

APPROVED: _____ DATE: _____			
	SCALE: NONE		
	DATE: 3/19/2002		REVISIONS
	DWG. BY: JFP		6/6/2002
	DESIGN BY: RLW		
	REVIEWED BY: SSA		