


MATCH LINE SHT. PM-7

MATCH LINE SHT. PM-9

17W ALEXANDER DR.

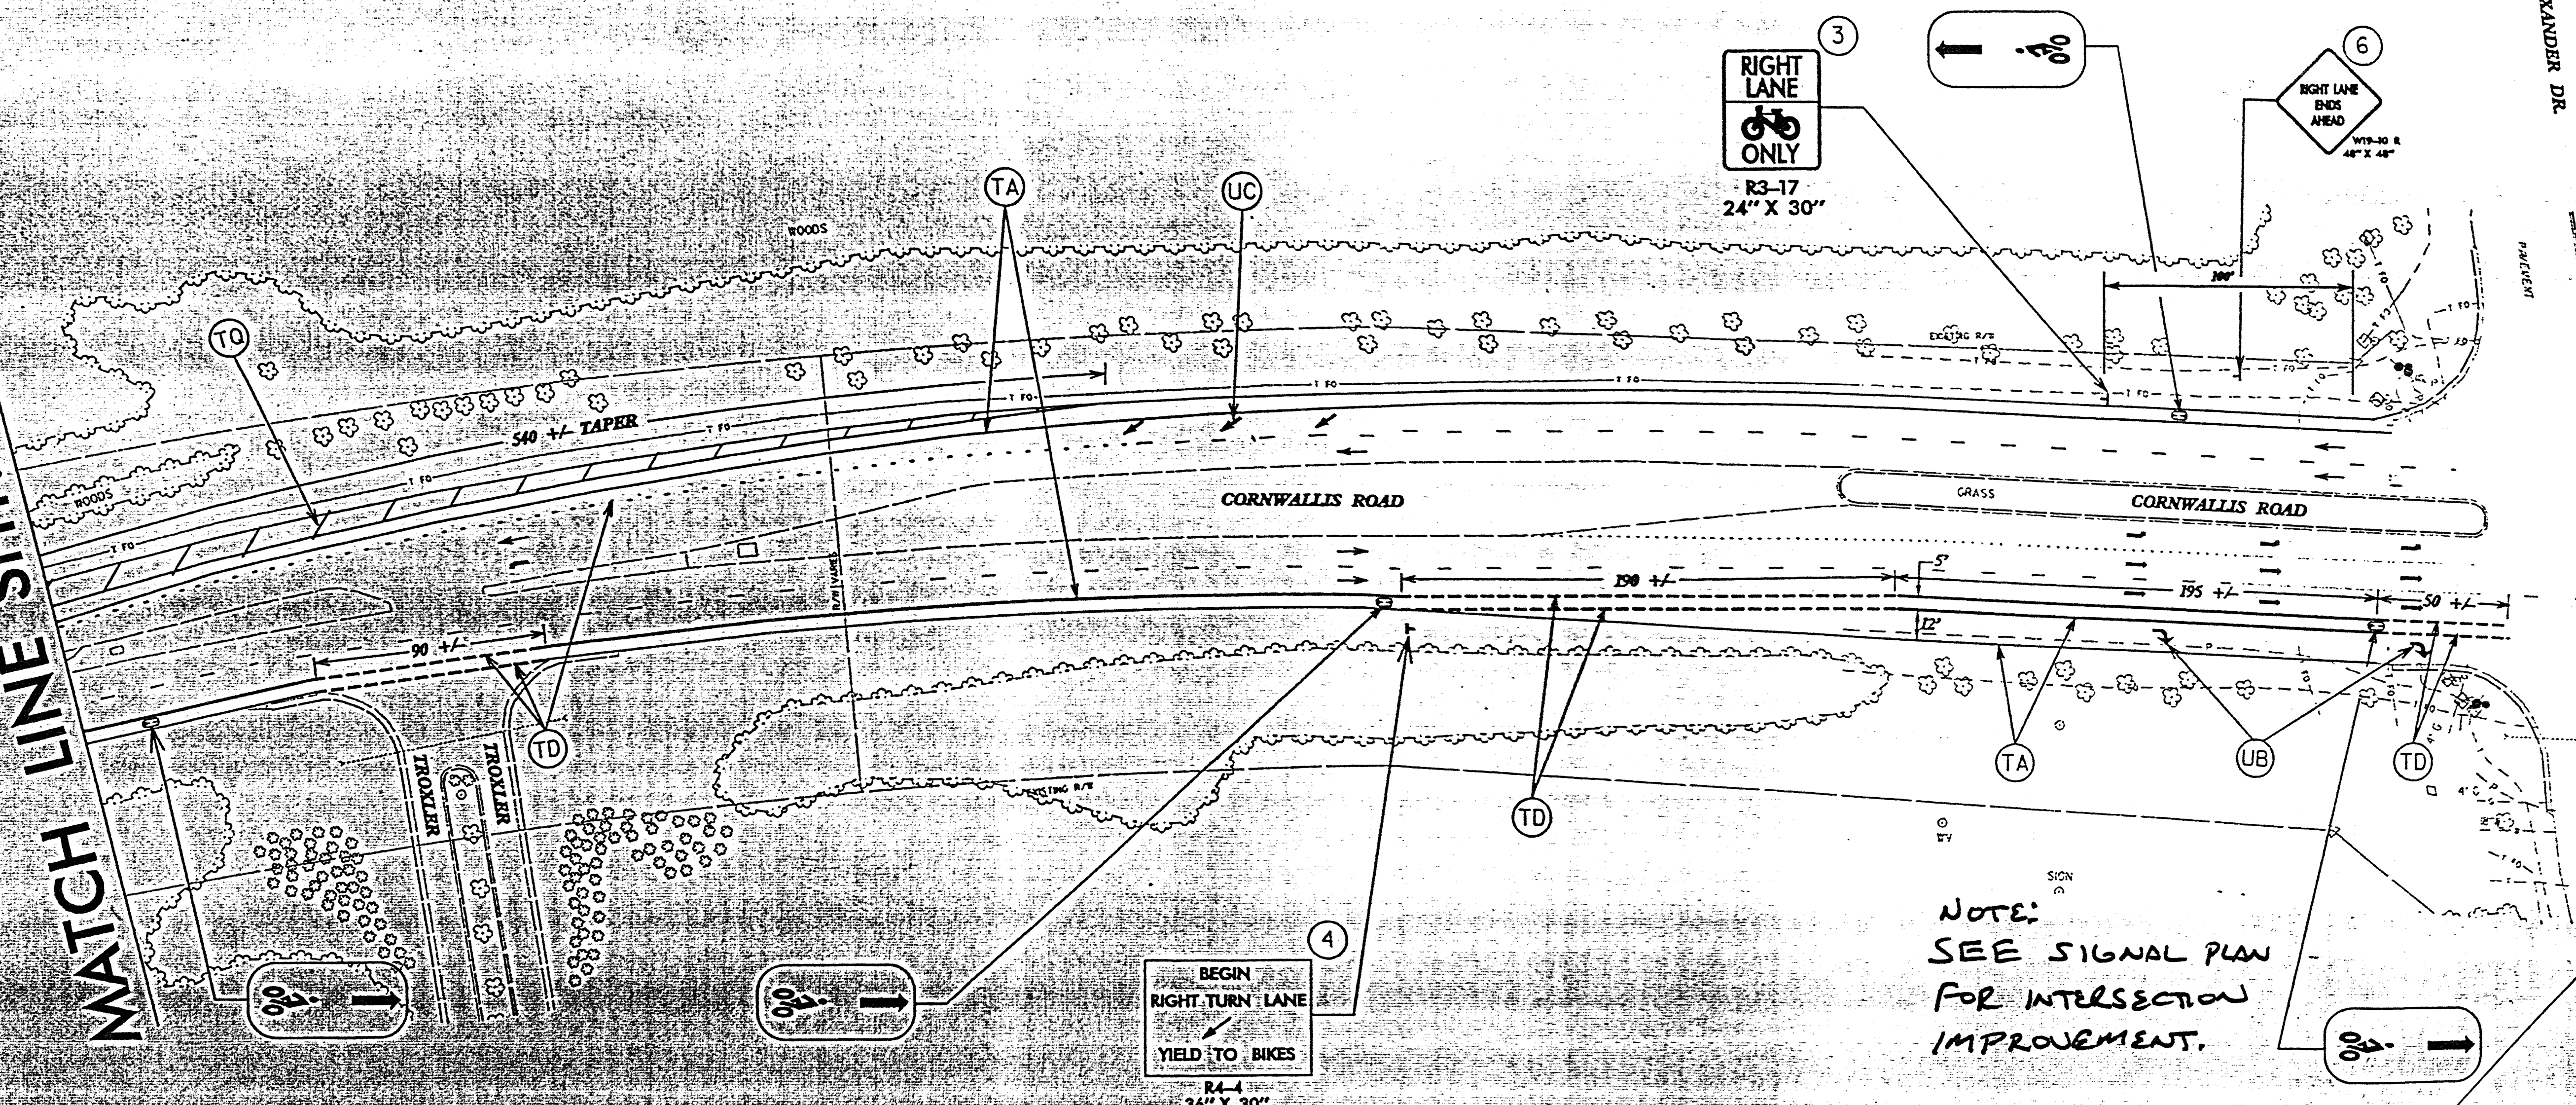

NOTE:
SEE SIGNAL PLAN
FOR INTERSECTION
IMPROVEMENT.

APPROVED: _____	DATE: _____		
	SCALE: NONE	REVISIONS	
	DATE: 3/19/2002	4/6/2002	
	DWG. BY: JFP		
	DESIGN BY: RLW		
REVIEWED BY: SSA			