


MATCH LINE SHT. PM-5

MATCH LINE SHT. PM-7

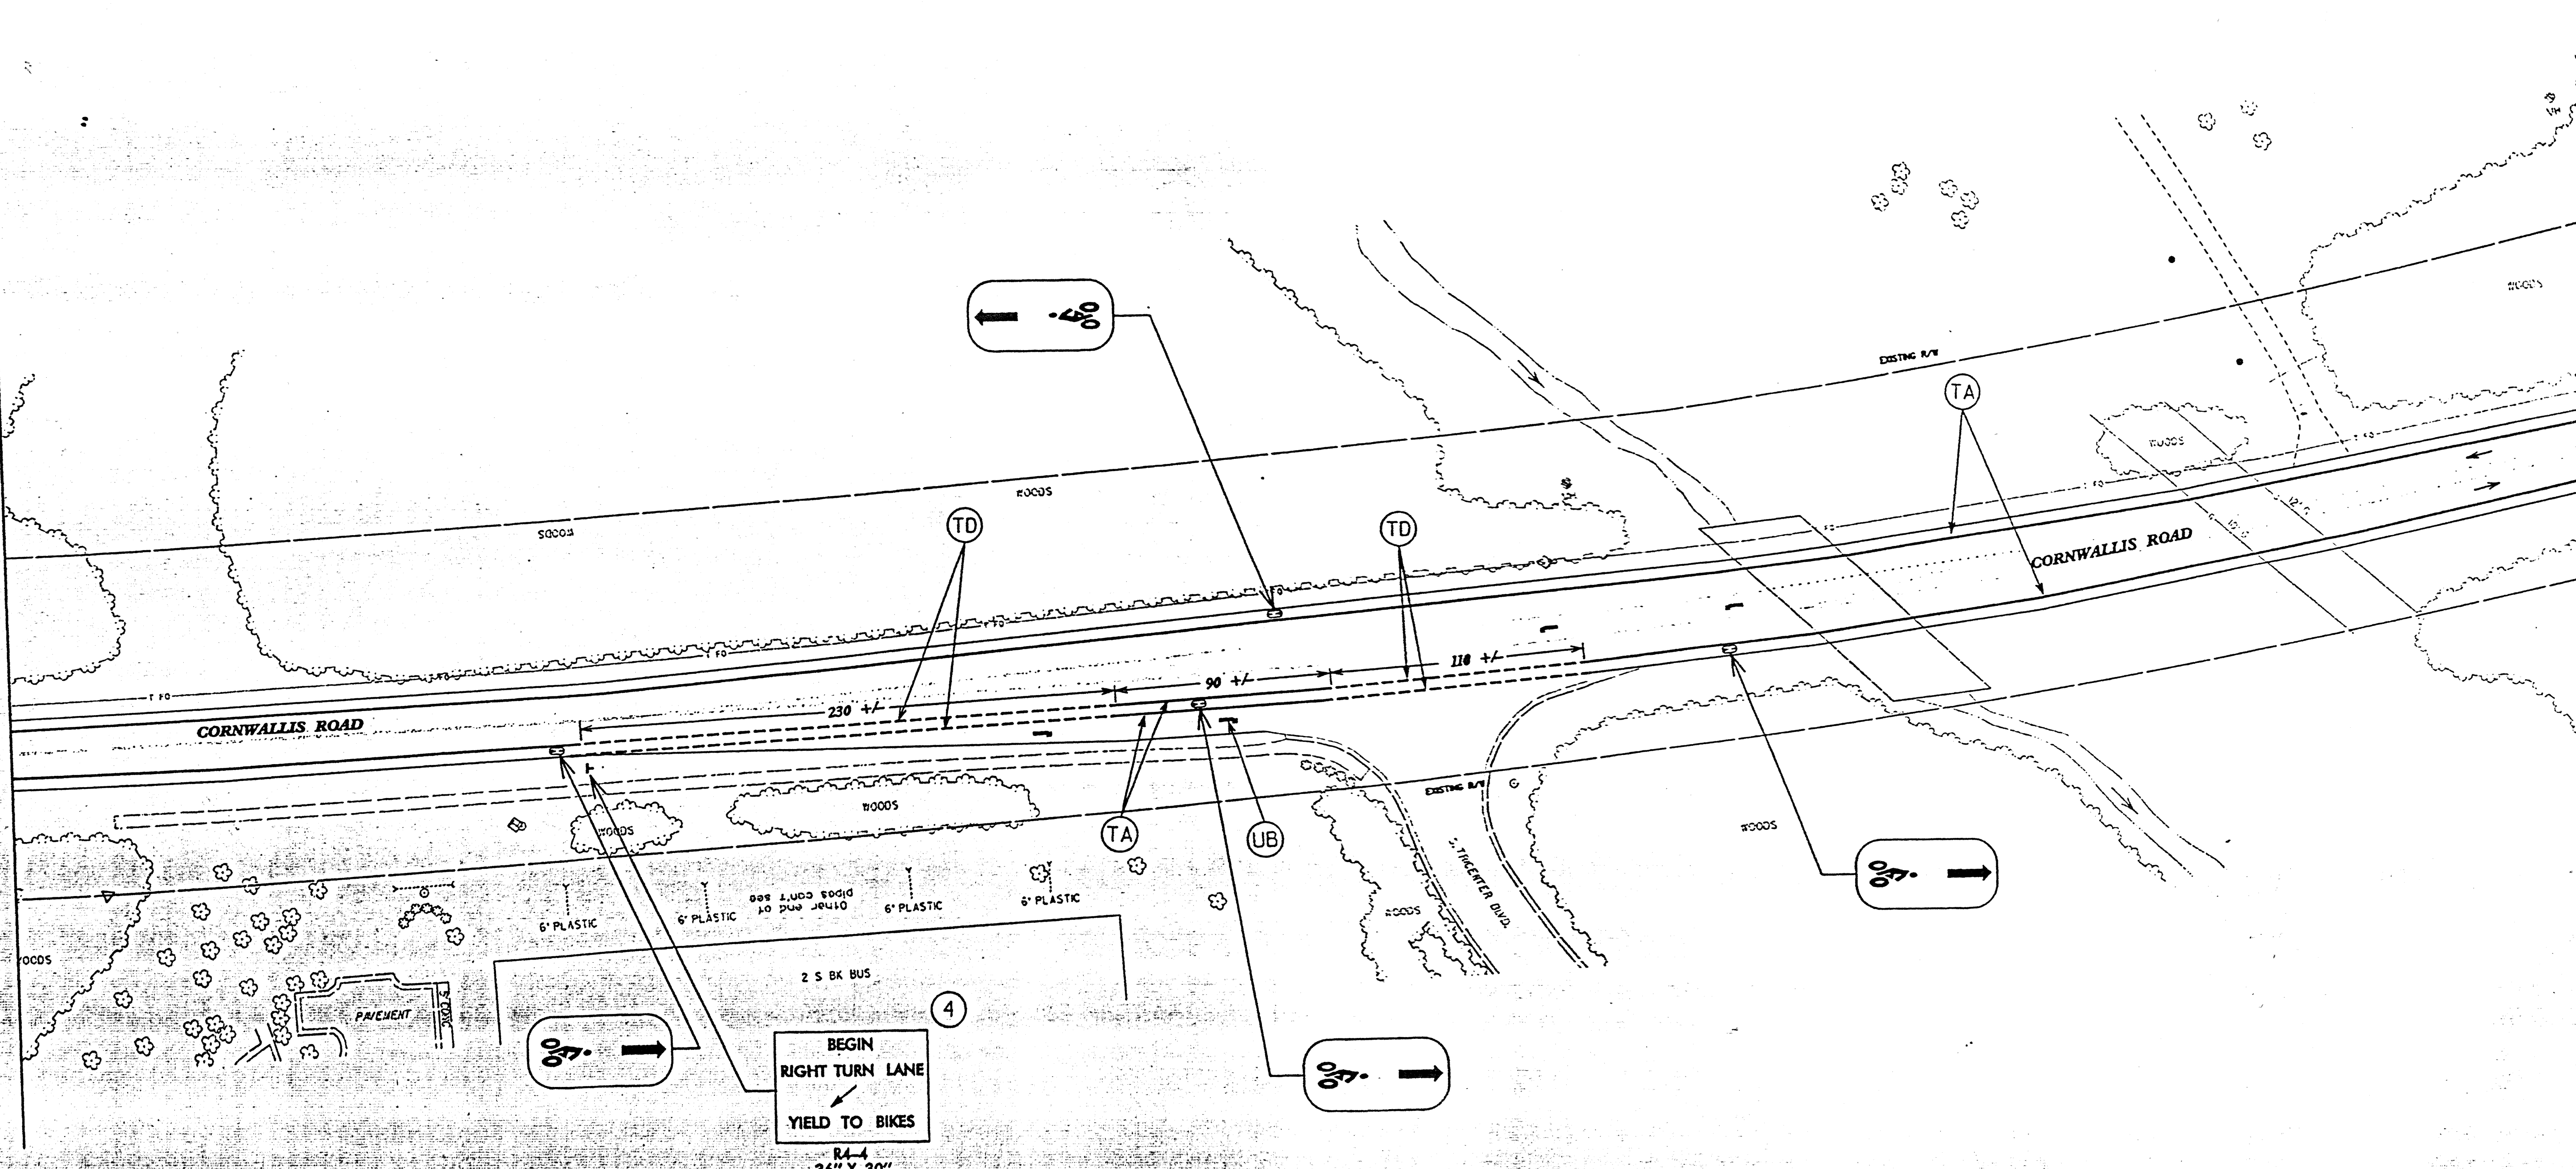

BEGIN
RIGHT TURN LANE
YIELD TO BIKES

RL-1
36" X 30"

APPROVED:	DATE:		
	SCALE:	NONE	
	DATE:	3/19/2002	
	DESIGN BY:	JFP	
	REVIEWED BY:	SSA	
	DATE:	6/6/2002	
			REVISIONS

2-10-03