
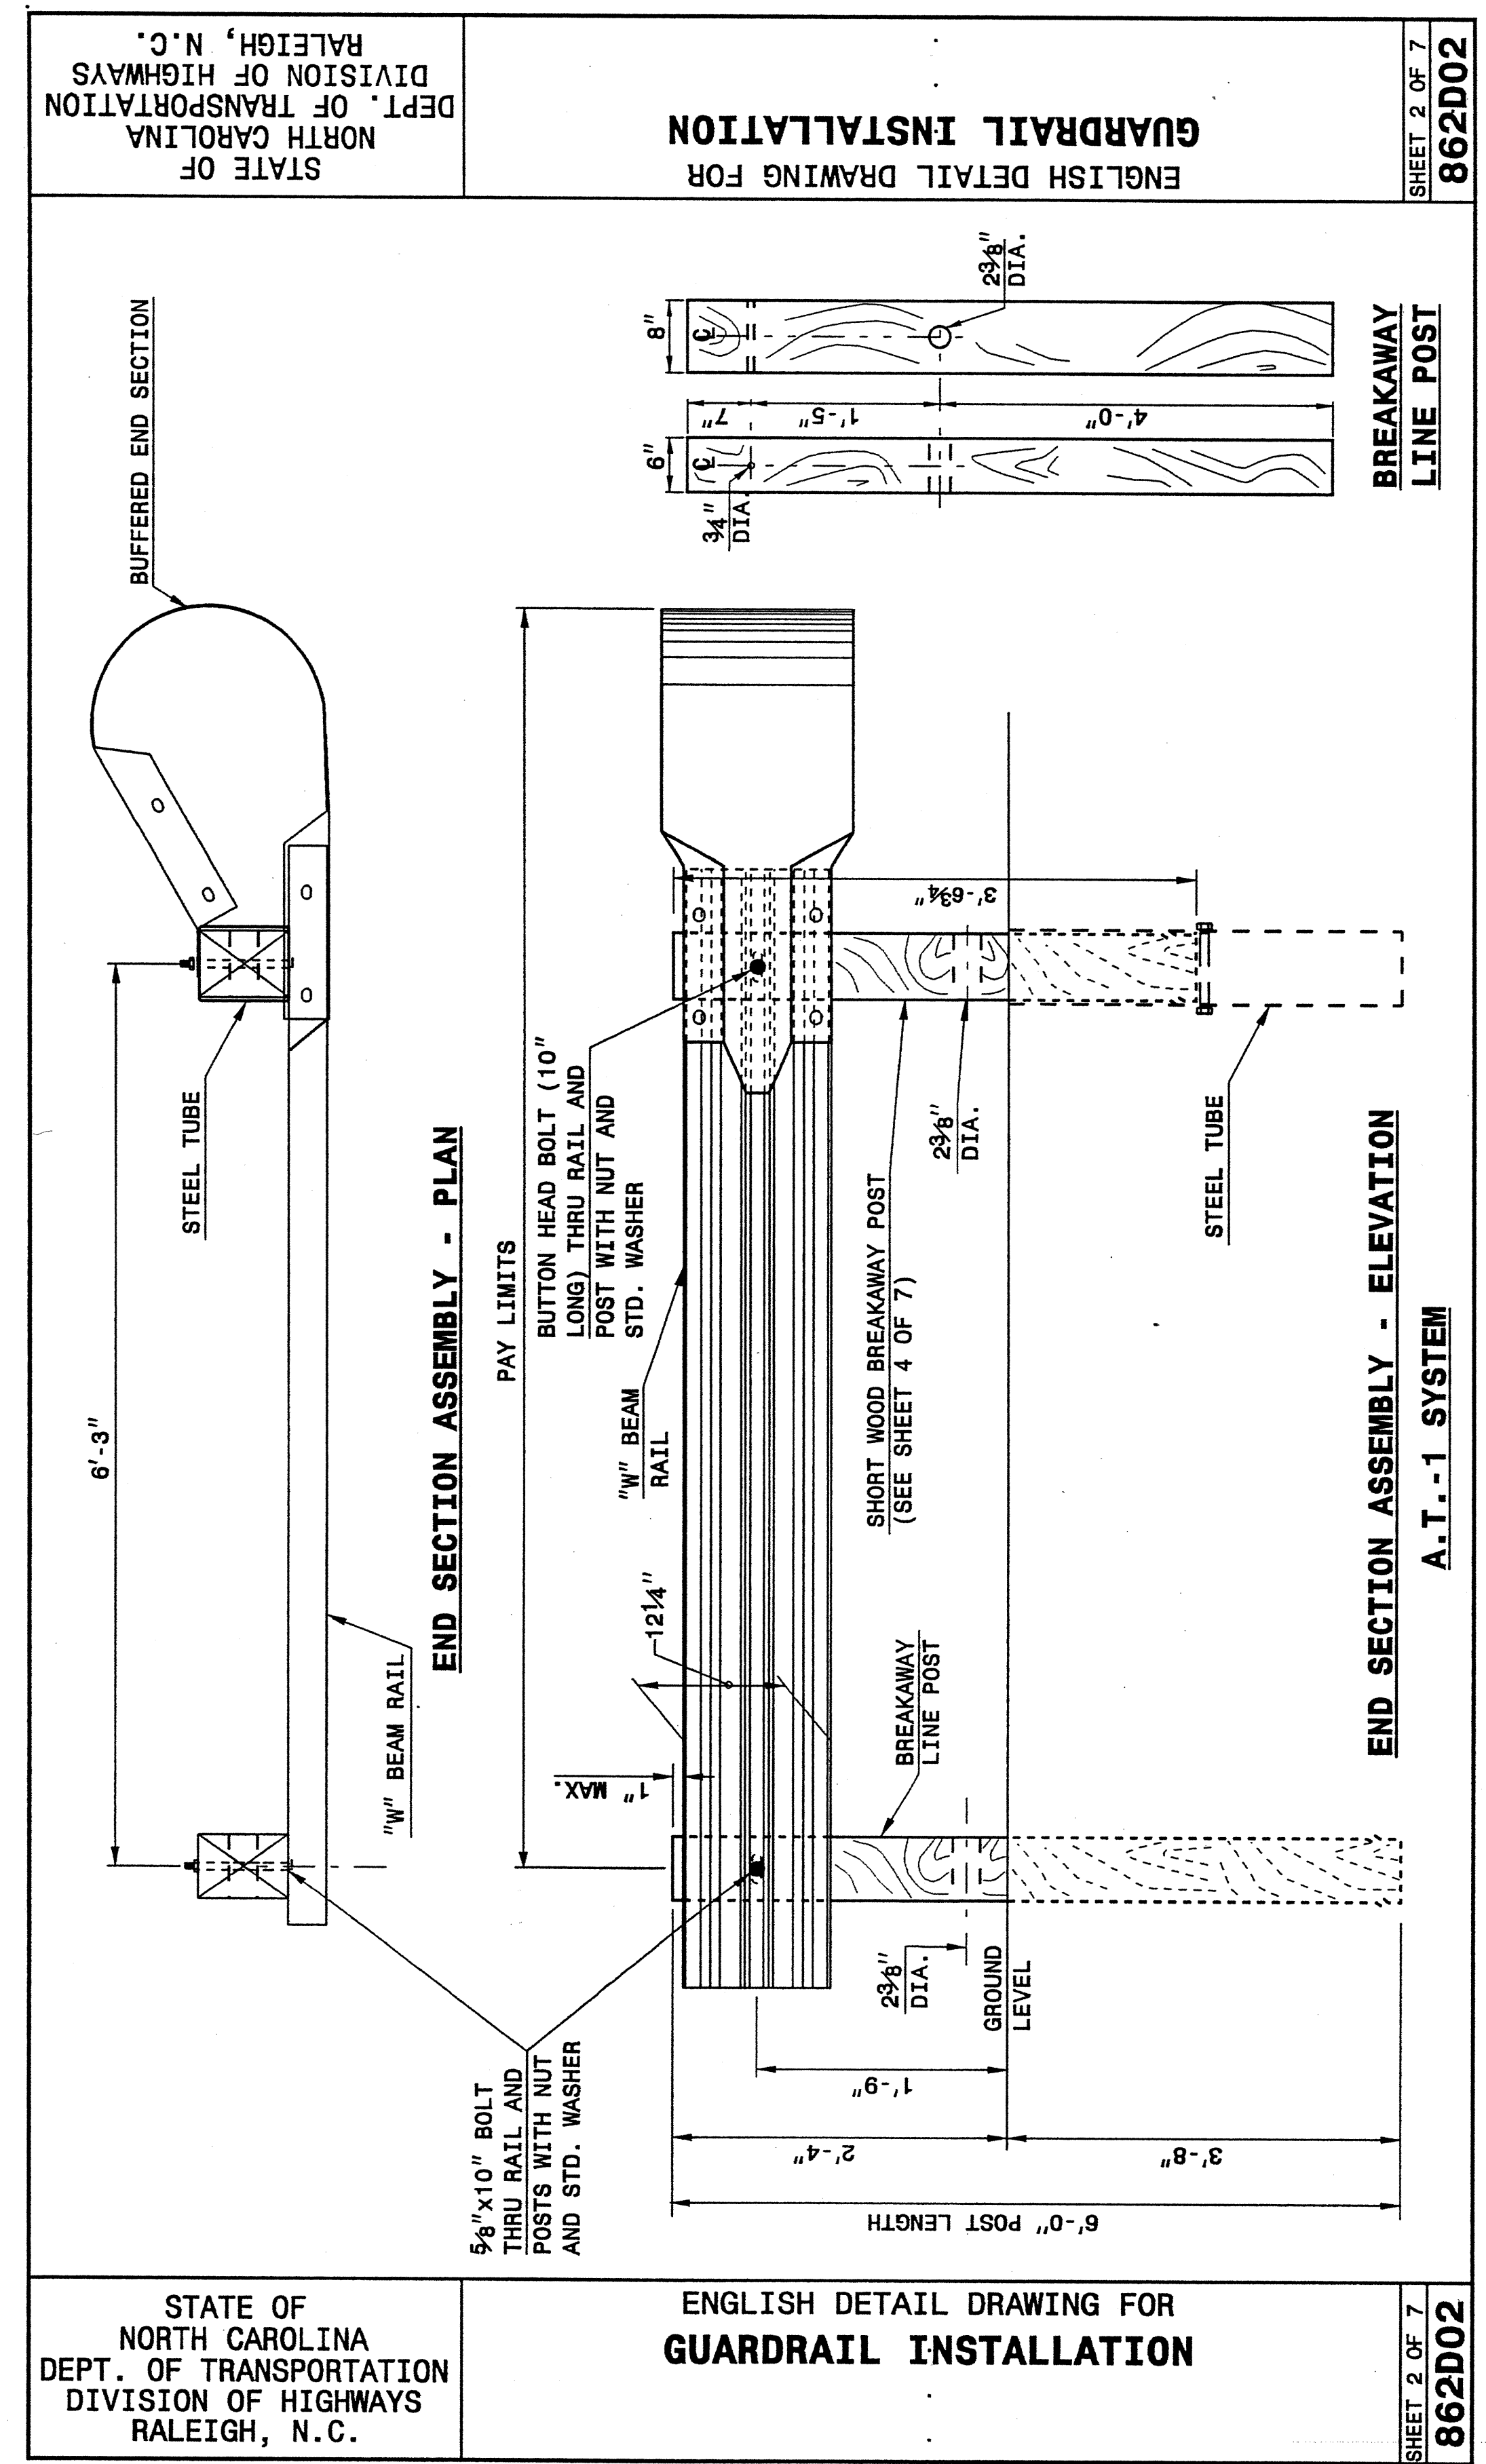


25-OCT-2004 13:27 \\egward\stds\02\stds to Special Details\english\86202\0862d02.dgn
 ericward
 At 08212260

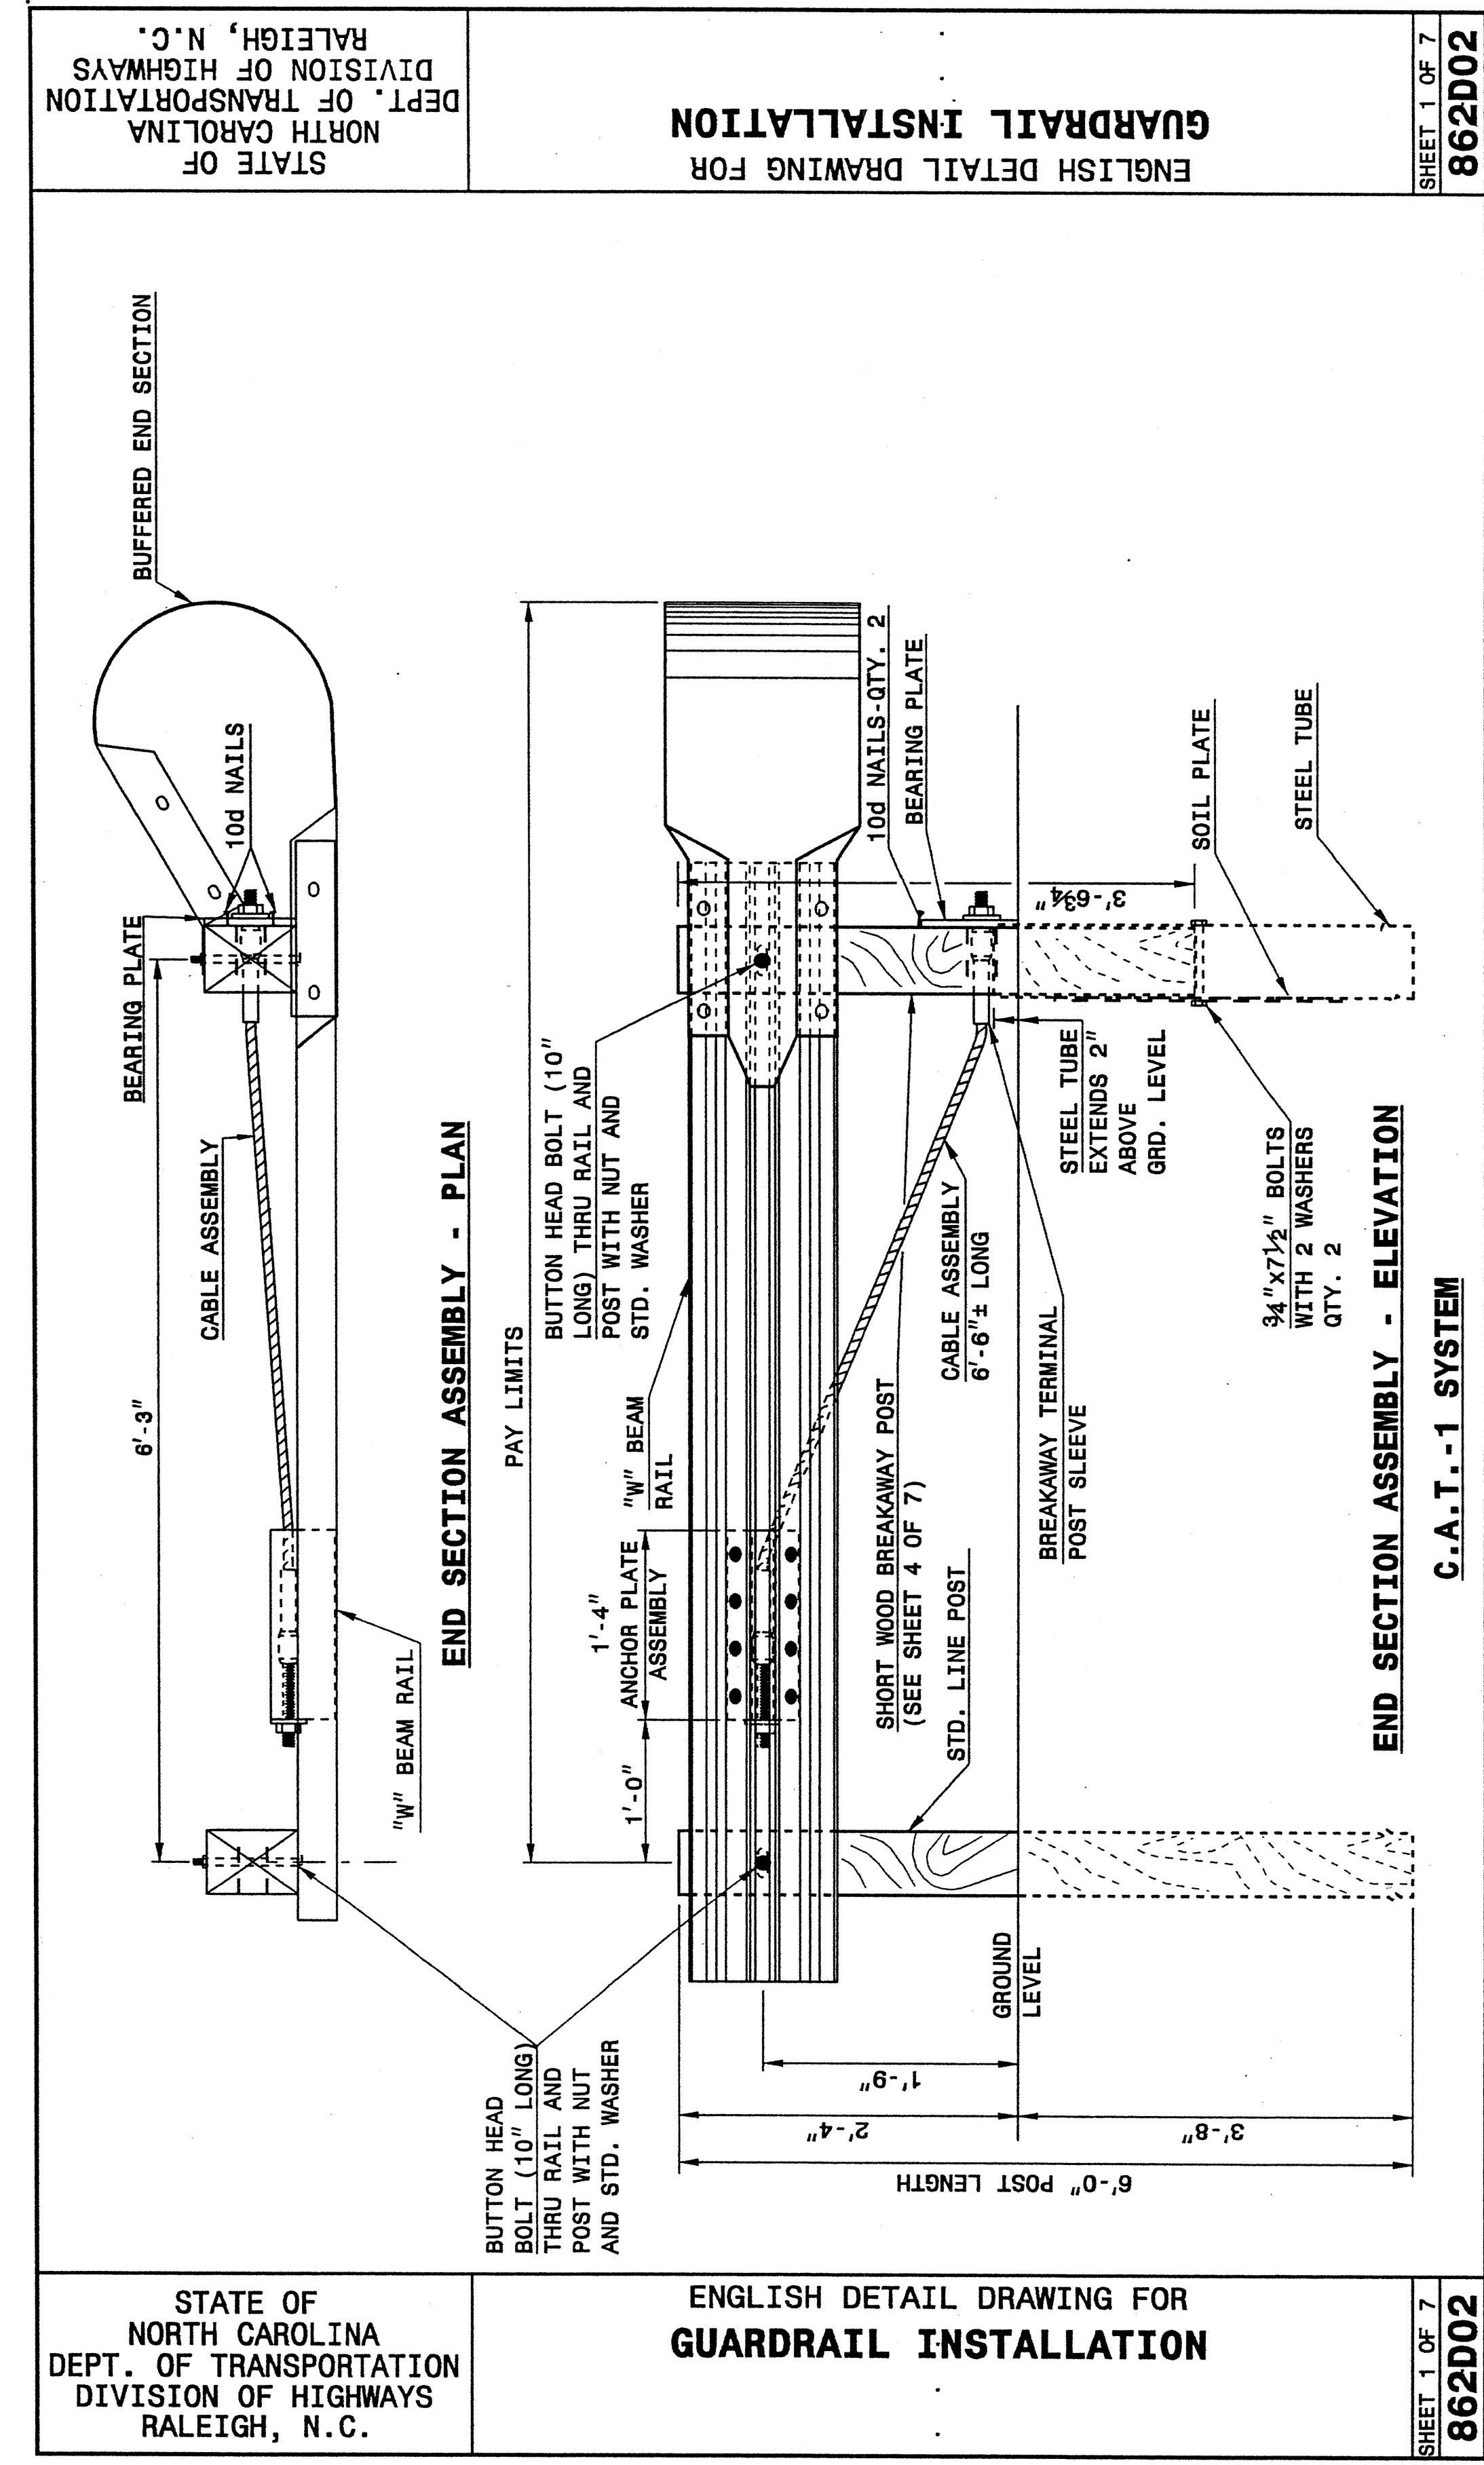

| | |
|---|---------------------------------------|
| PROJECT SERVICES UNIT STANDARDS AND SPECIAL DESIGN Office 919-250-4128 FAX 919-250-4119 | |
| SEE PLATE FOR TITLE | |
| ORIGINAL BY: 2002 STD.862.02 DATE: | MODIFIED BY: E.E. WARD DATE: 02-09-03 |
| CHECKED BY: | DATE: |
| FILE SPEC.: /usr/stds/02/todetail/english/86202/862d02.dgn | |