


**NOTES**

PILES FOR END BENT NO. 1 AND END BENT NO. 2 SHALL BE DRIVEN TO A MINIMUM BEARING CAPACITY OF 50 TONS PER PILE.

WHEN DRIVING PILES, THE MAXIMUM BLOW COUNT SHALL NOT BE EXCEEDED.

STEEL PILE POINTS WITH TEETH WILL BE REQUIRED AT END BENT NO. 1. SEE SPECIAL PROVISIONS FOR STEEL PILE POINTS.

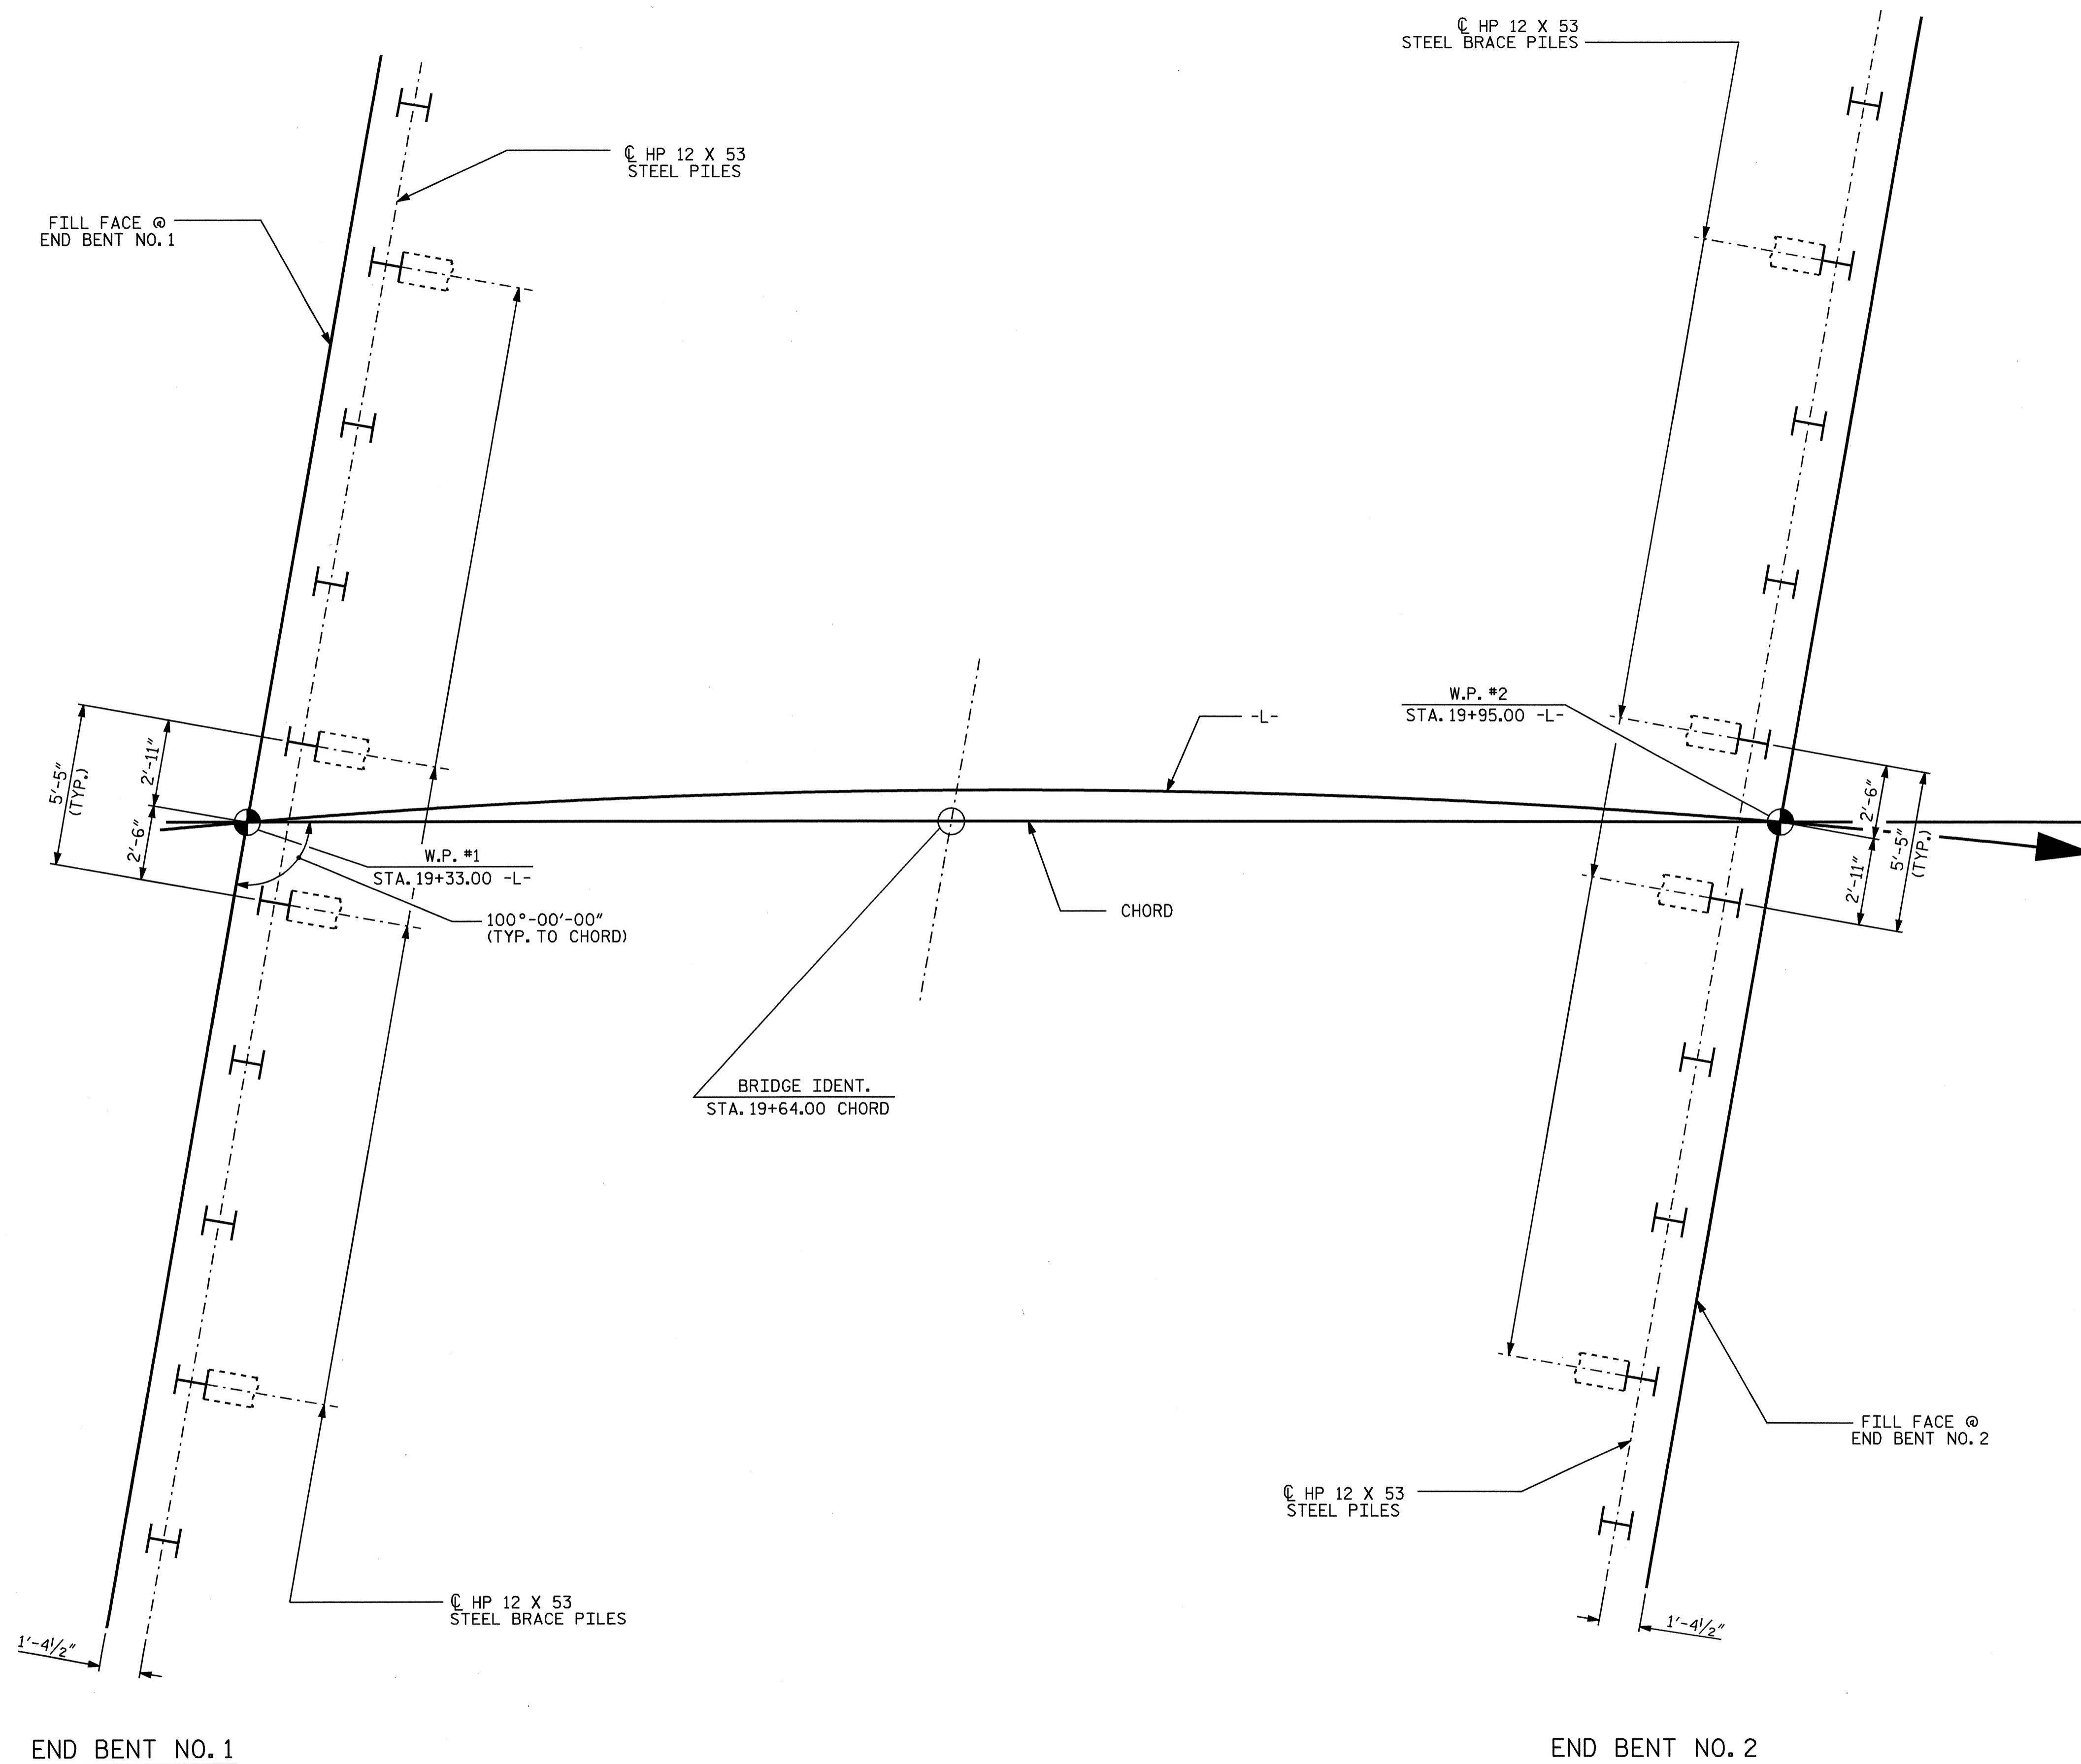

PROJECT NO. B-3839  
FORSYTH COUNTY  
 STATION: 19+64.00 -L-

SHEET 2 OF 3

STATE OF NORTH CAROLINA  
 DEPARTMENT OF TRANSPORTATION  
 RALEIGH  
**GENERAL DRAWING**  
 BRIDGE OVER FISHERS BRANCH  
 ON SR 2632 BETWEEN  
 SR 2667 AND SR 4315



REVISIONS						SHEET NO.
NO.	BY:	DATE:	NO.	BY:	DATE:	S-2
1			3			TOTAL SHEETS
2			4			16

**FOUNDATION LAYOUT**

ALL END BENT BRACE PILES ARE BATTERED AT 3:12.  
 DIMENSIONS LOCATING PILES ARE SHOWN TO THE PILE CENTERLINE AT THE BOTTOM OF THE CAP.

DRAWN BY : CR YARBROUGH DATE : 04/05  
 CHECKED BY : MG CHEEK DATE : 04/05