


8/23/99

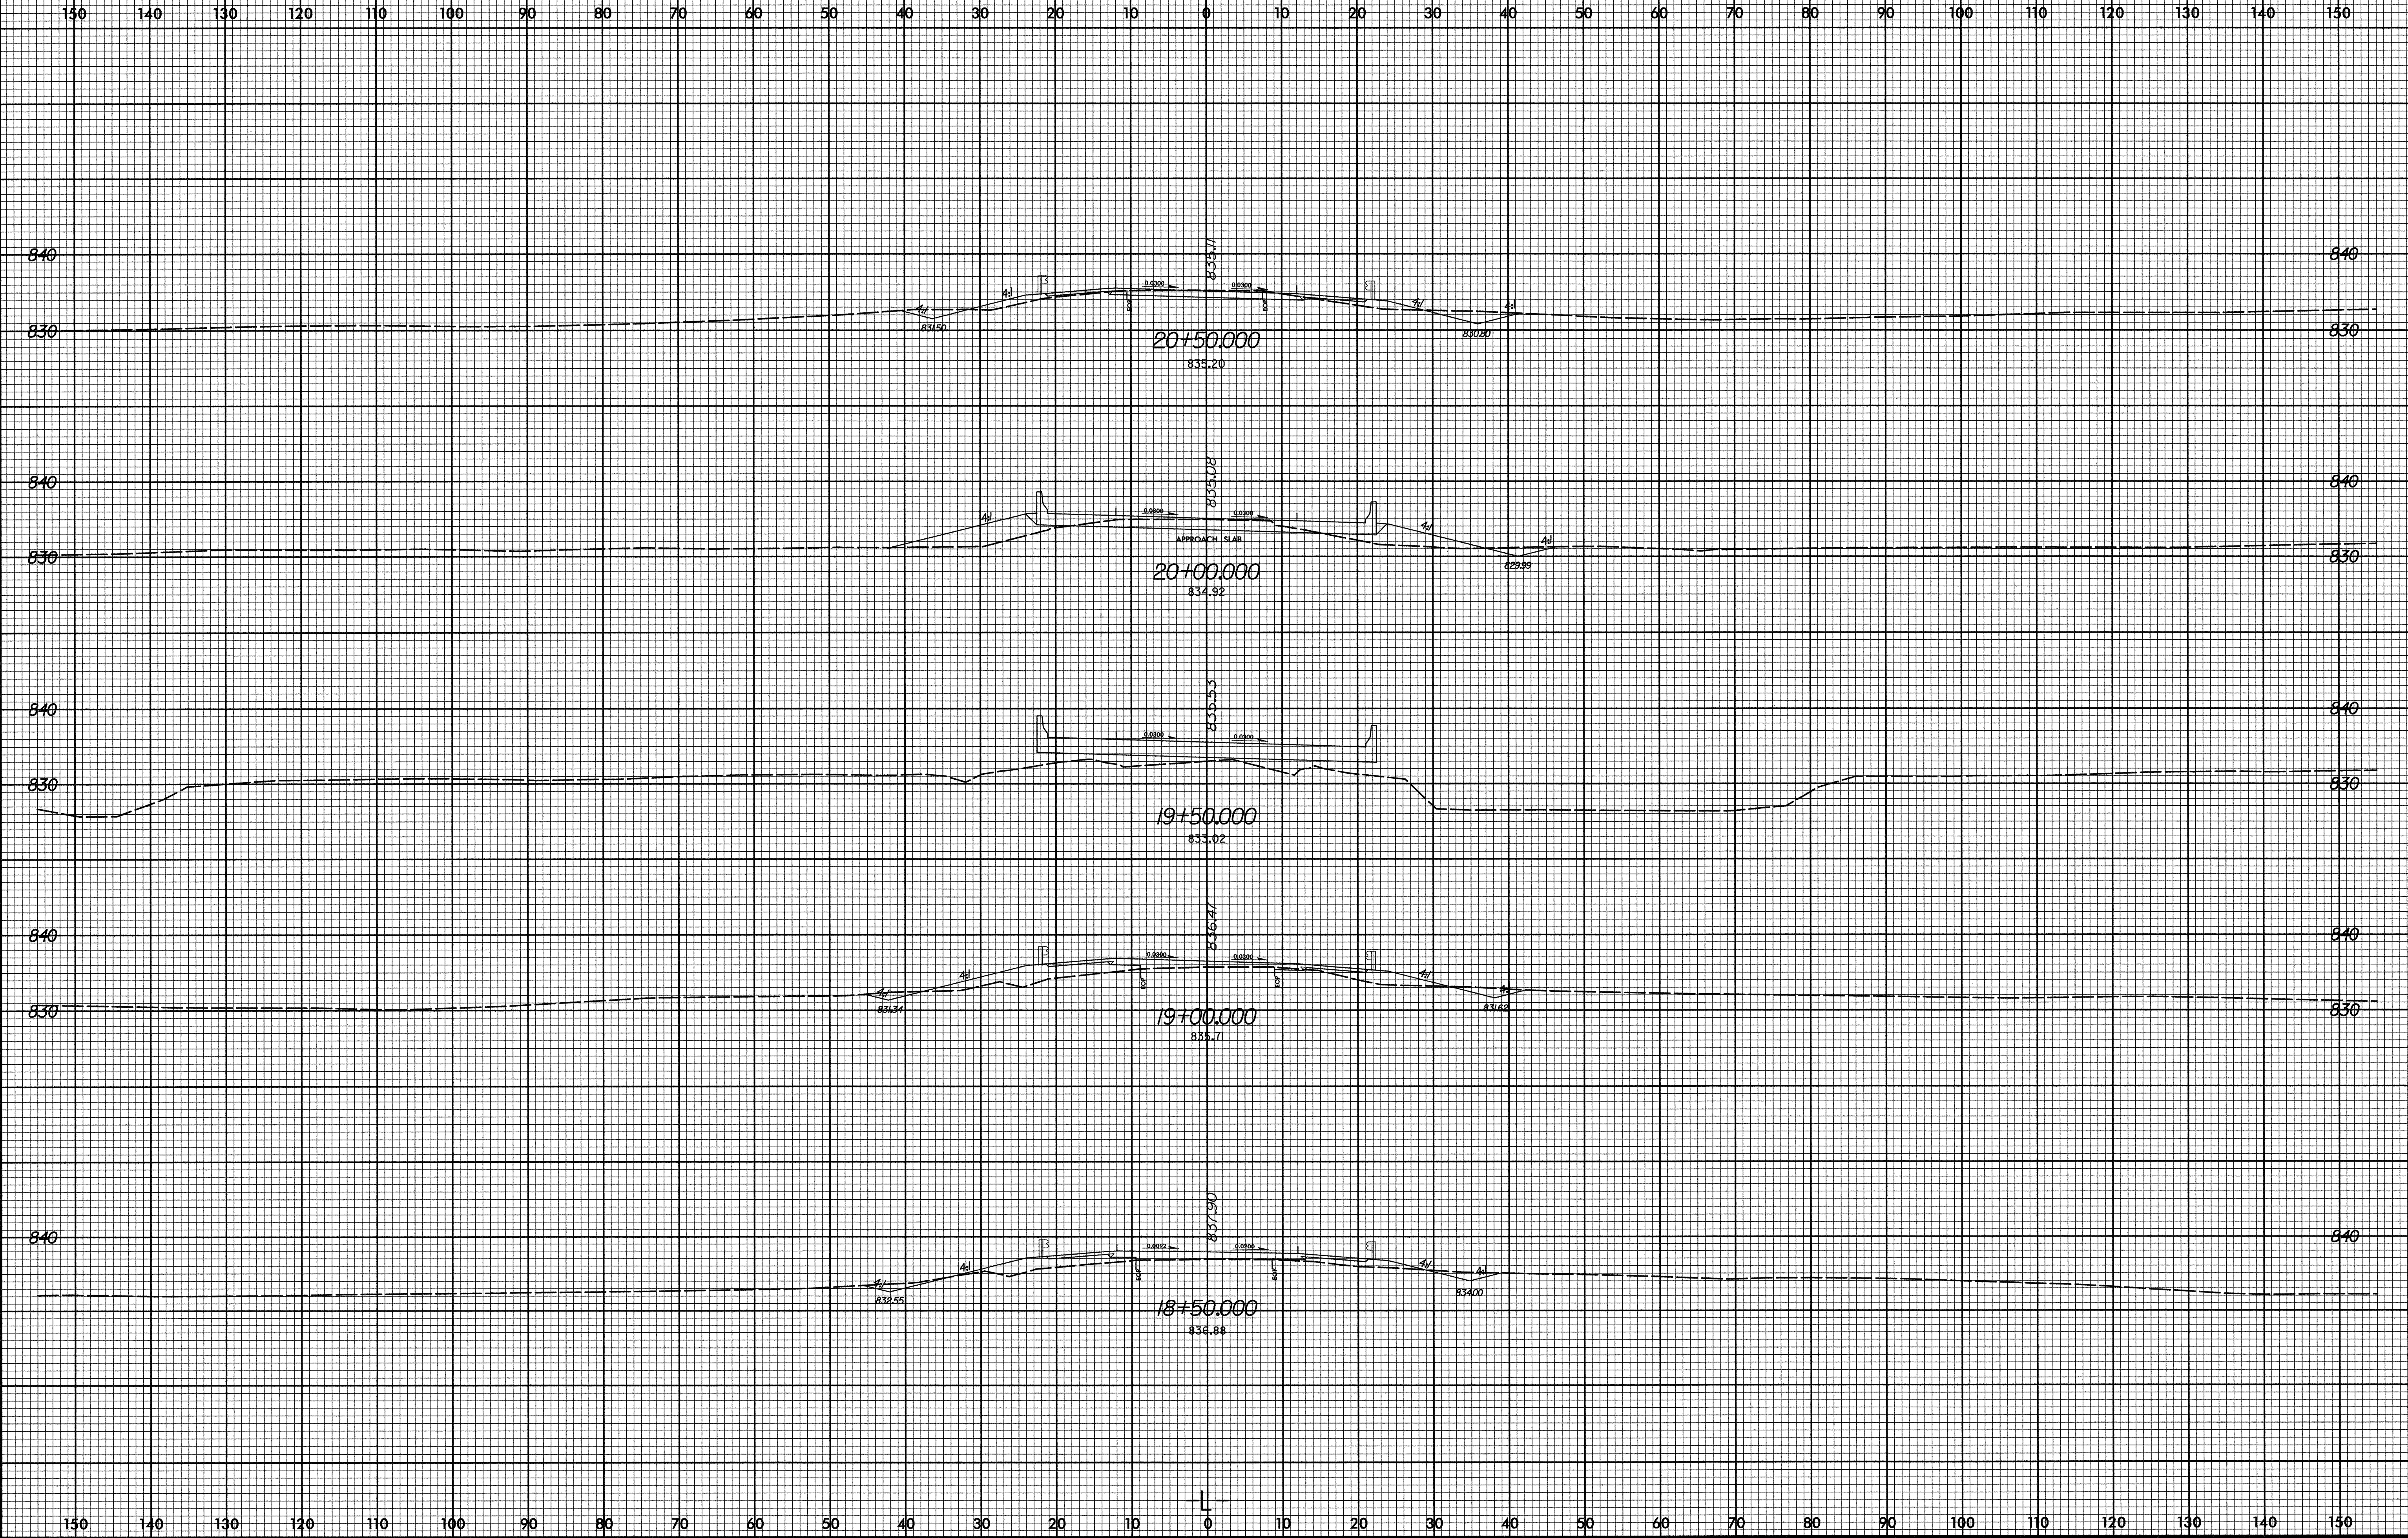

SYSTEM TIME: 03/14/2005 08:46:34 AM

03/14/2005 08:46:34 AM