


8/23/99

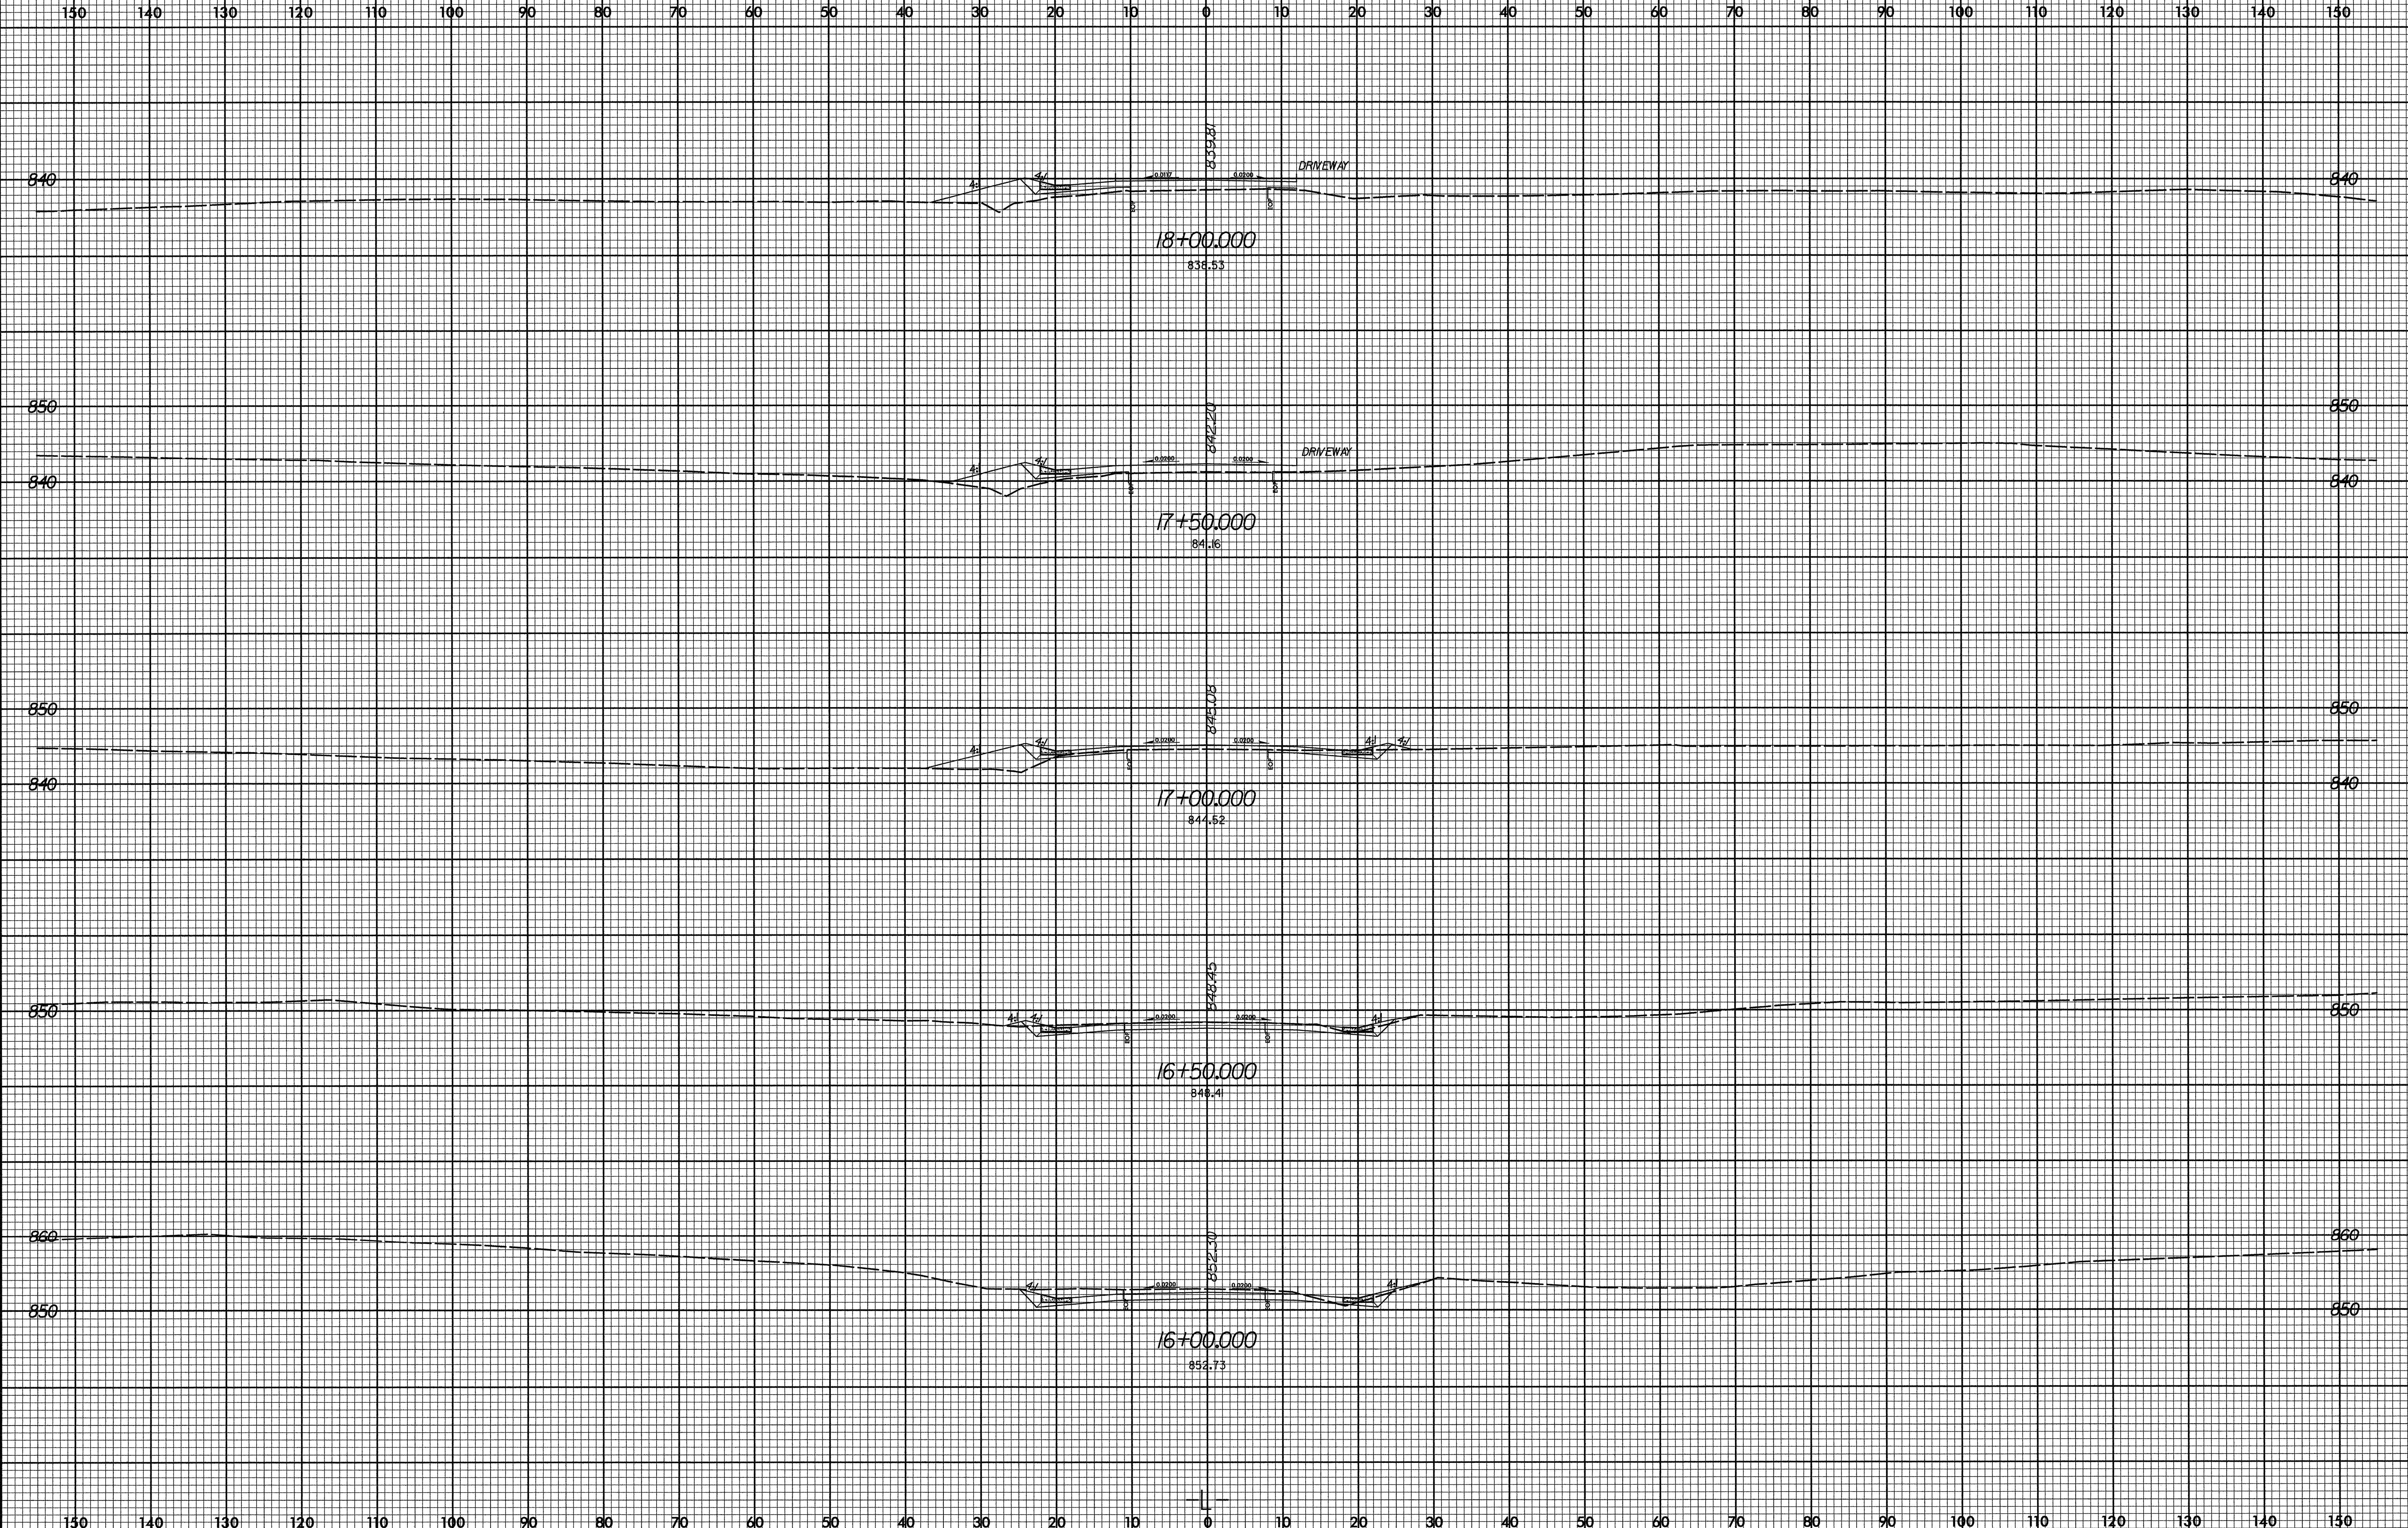

\$\$\$\$\$SYTIME\$\$\$\$\$  
\$\$\$\$\$SUBSTRANES\$\$\$\$\$