

30+50

30+75

31+00

31+25

31+50

31+75

32+00


32+25

32+50


(+)0.9704% (-)1.1893%

PI = 31+50.00 -L-
VC = 320'
EL = 72.660

GRADE DATA -L-

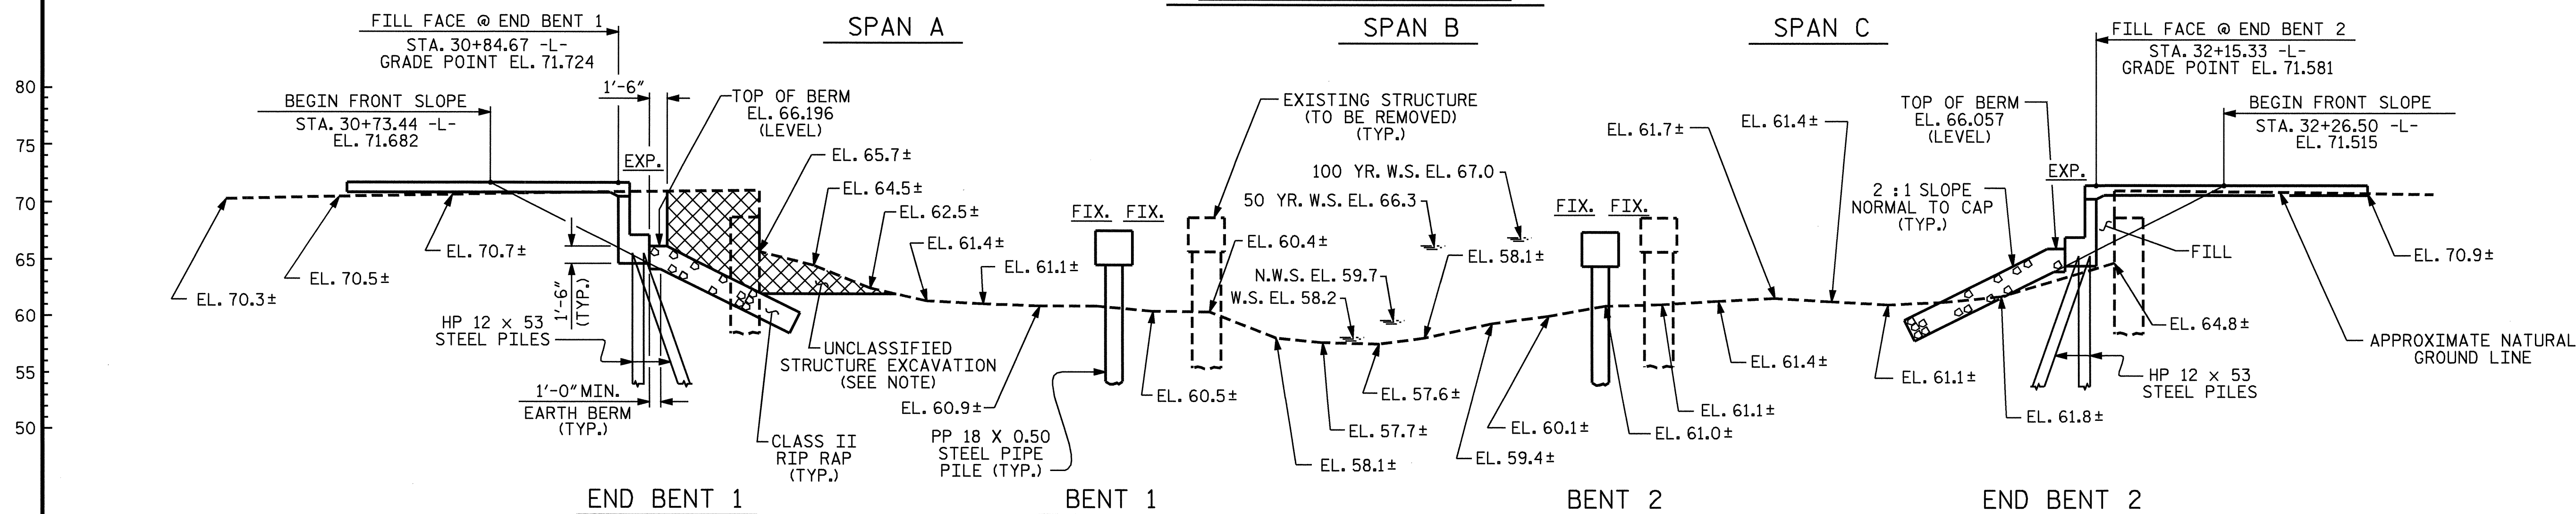

SECTION ALONG C-L-

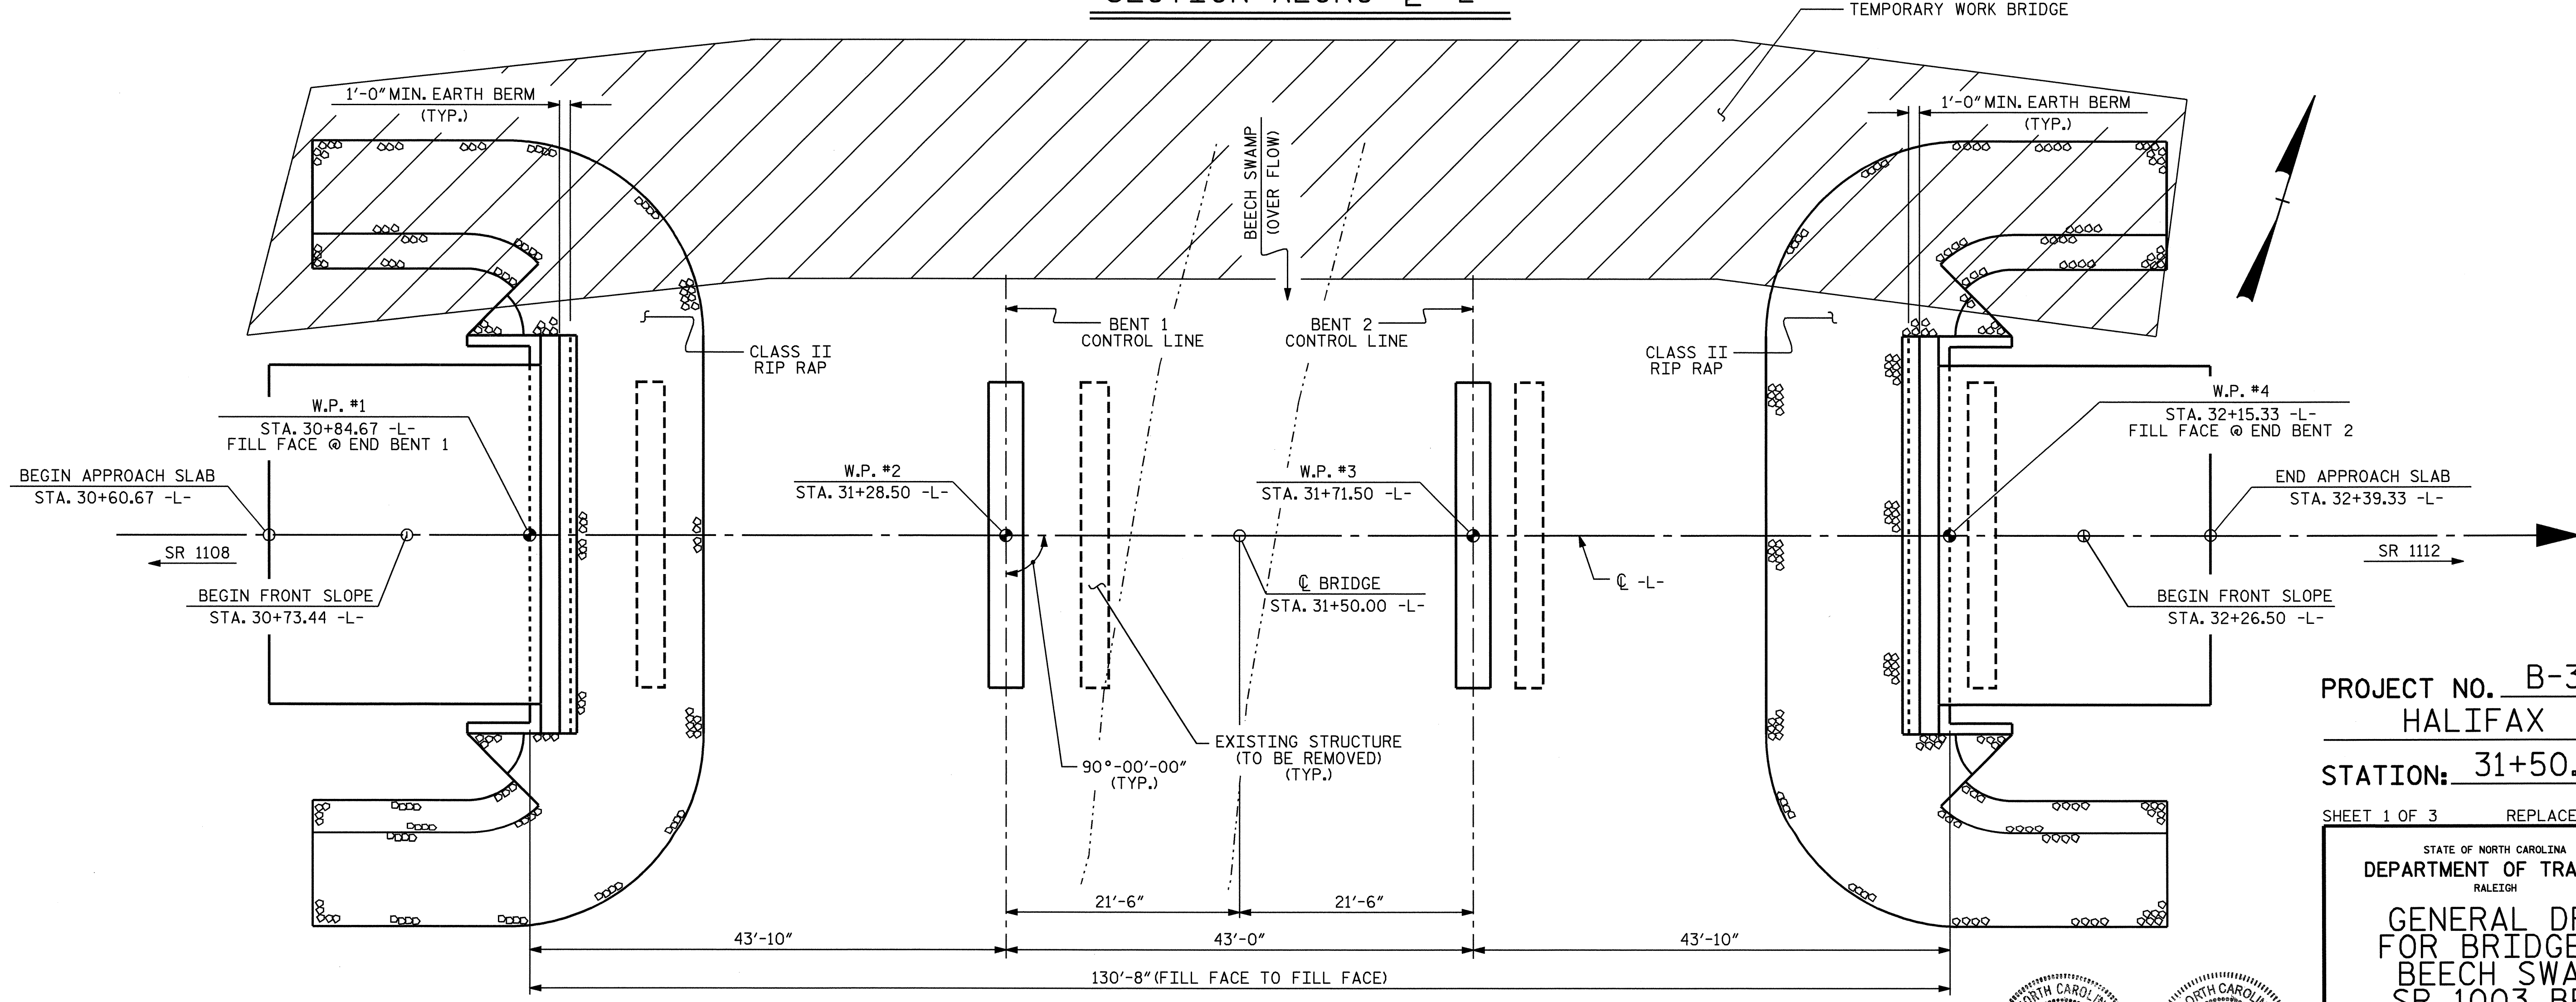


PLAN (PILES NOT SHOWN FOR CLARITY)

PROJECT NO. B-3467
HALIFAX COUNTY
STATION: 31+50.00 -L-

SHEET 1 OF 3 REPLACES BRIDGE NO. 45

STATE OF NORTH CAROLINA
DEPARTMENT OF TRANSPORTATION
RALEIGH
GENERAL DRAWING
FOR BRIDGE OVER
BEECH SWAMP ON
SR 1003 BETWEEN
SR 1108 AND SR 1112

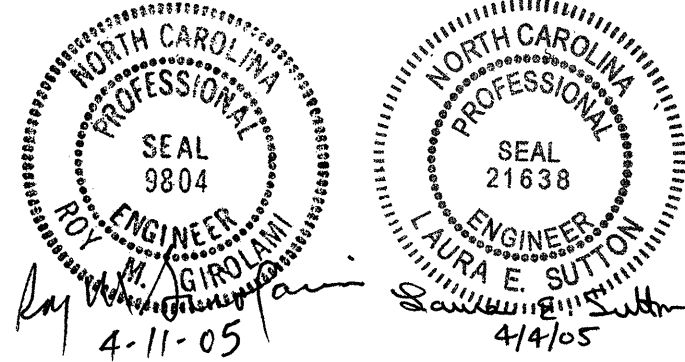

DRAWN BY: J.L. WALTON DATE: 3/11/04
CHECKED BY: J.J. VONES DATE: 3/16/04

REVISIONS						SHEET NO.	
NO.	BY:	DATE:	NO.	BY:	DATE:	S-33	
1			3			TOTAL SHEETS 60	
2			4				