
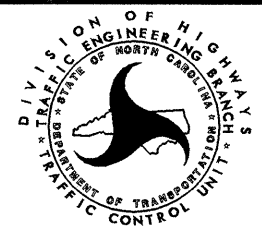


27-APR-2004 10:54
 M:\TCP\B-3467\TCP.dgn
 JFUTTELL AT TET08798

APPROVED: <i>Joseph Ishak</i> DATE: 5/4/04 	DETOUR SIGNING AND BARRICADE PLACEMENT							
SCALE: NONE DATE: 3/28/04 DWG. BY: JLF DESIGN BY: JLF REVIEWED BY: BW		REVISIONS <table border="1"> <tr><td> </td><td> </td></tr> <tr><td> </td><td> </td></tr> <tr><td> </td><td> </td></tr> </table>						