



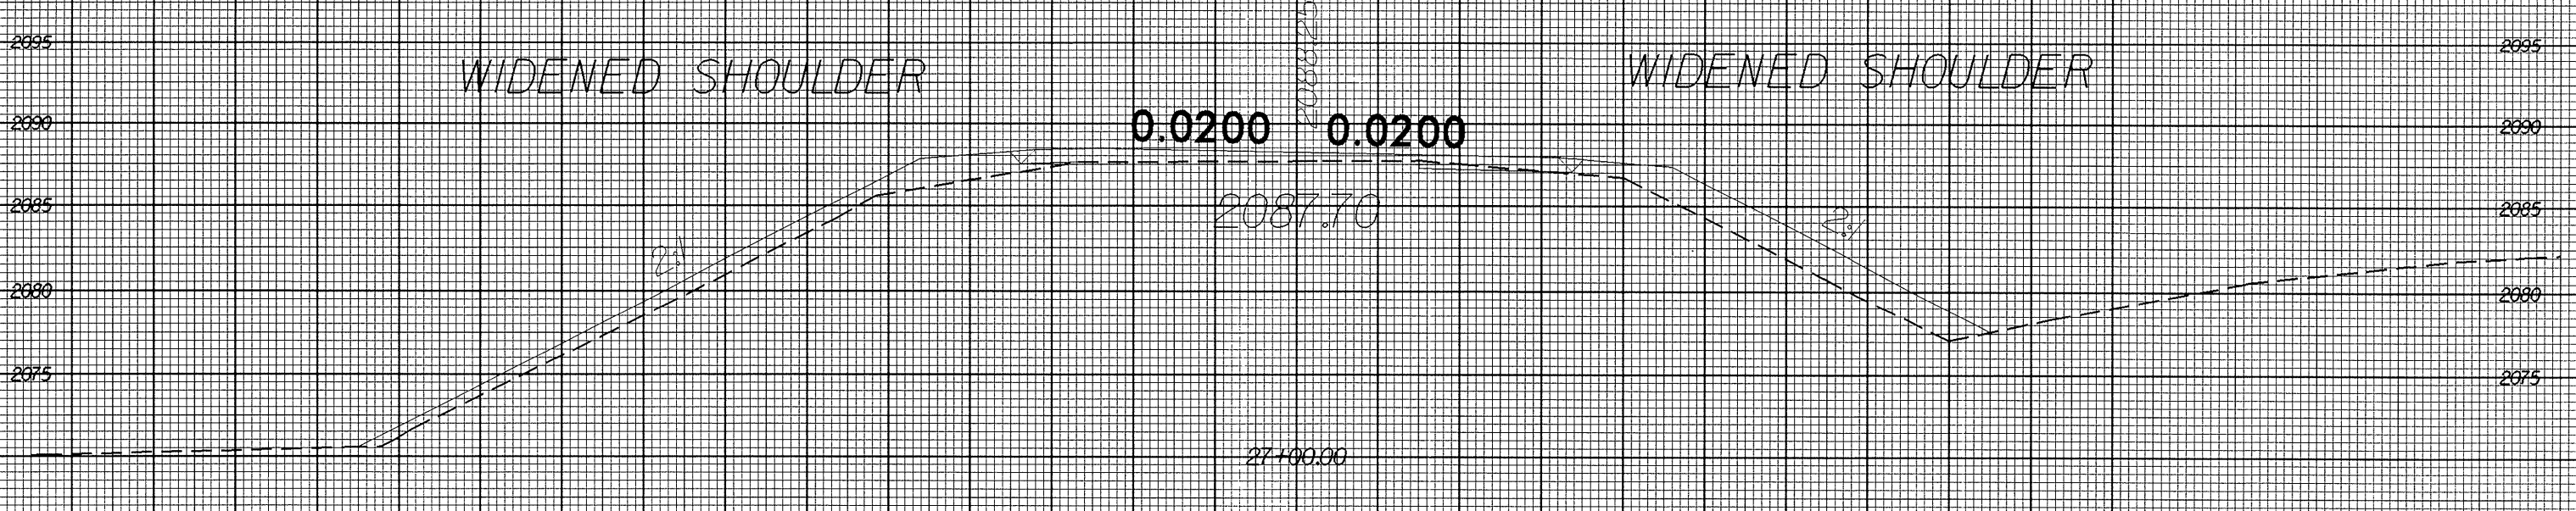

70 60 50 40 30 20 10 0 10 20 30 40 50 60 70

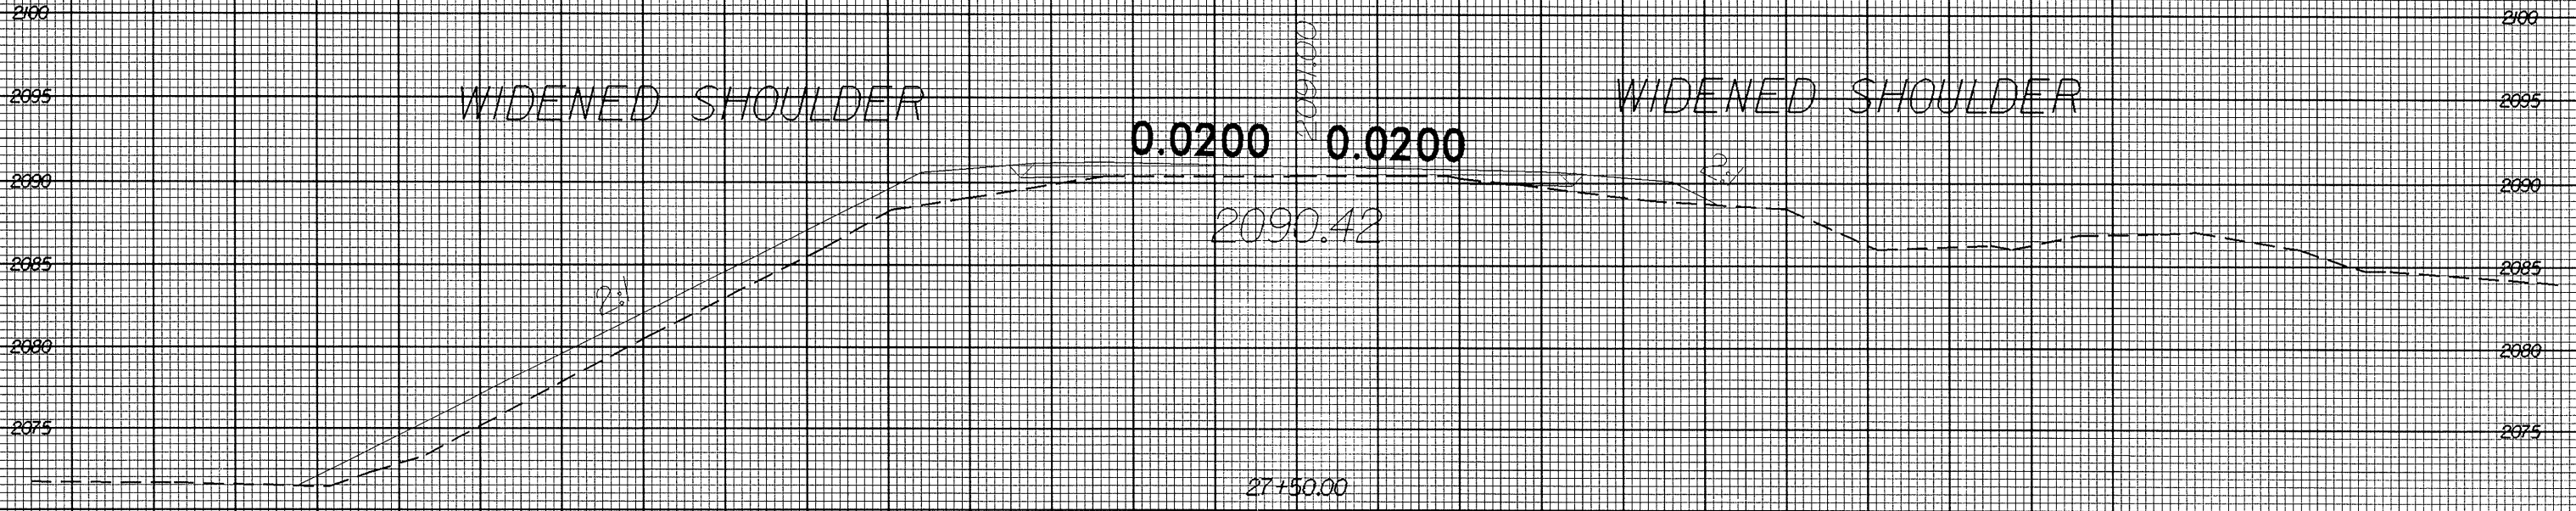

\$\$\$ SYSTEMS \$\$\$
\$\$\$ DOCUMENTS \$\$\$
\$\$\$ USE NAME \$\$\$

70 60 50 40 30 20 10 0 10 20 30 40 50 60 70