

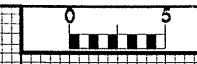


B.22.1/12

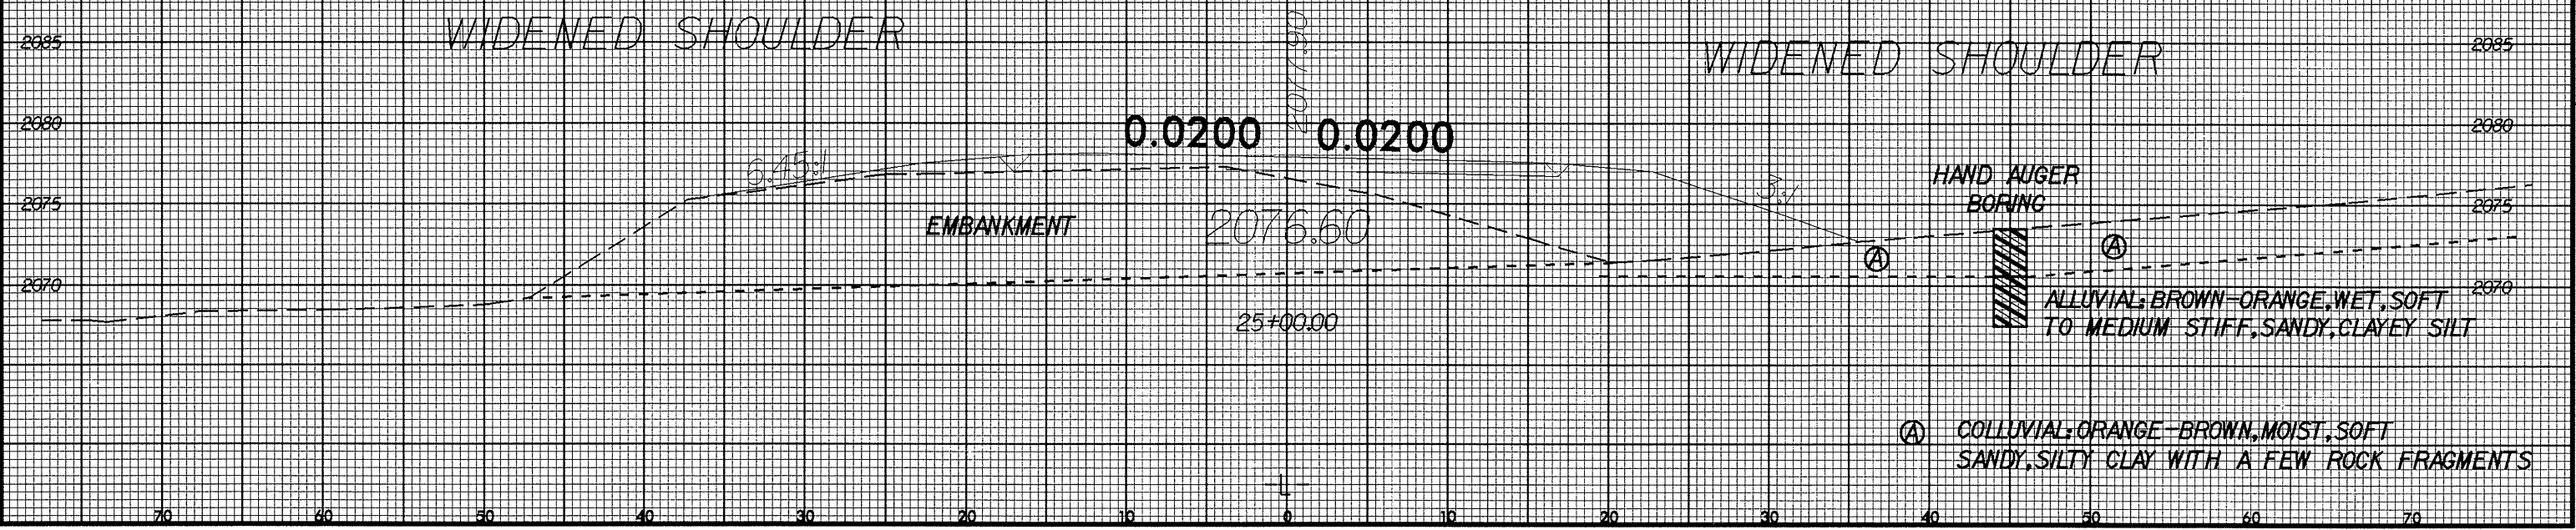

70 60 50 40 30 20 10 0 10 20 30 40 50 60 70

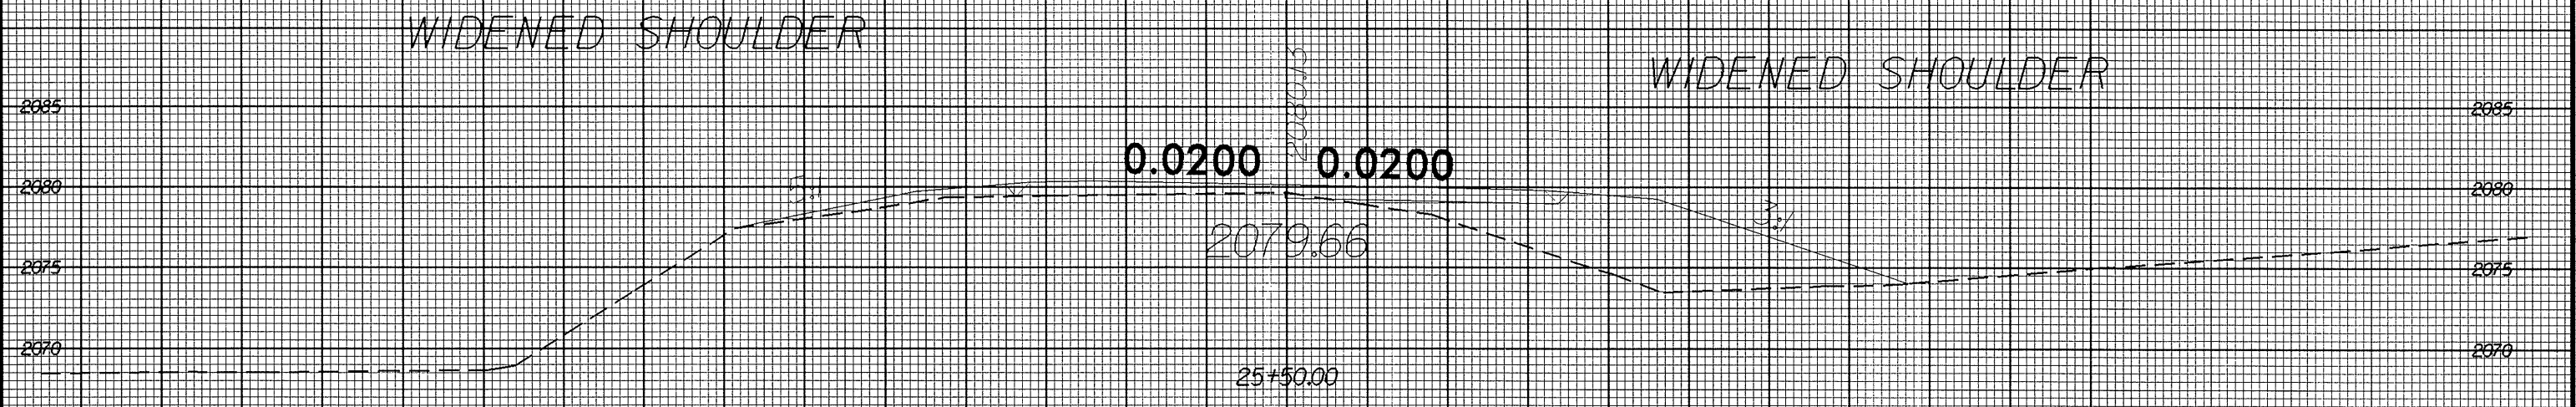

SYSTEMS TIME 8:45:45  
DATE 11/11/12  
USER NAME

70 60 50 40 30 20 10 0 10 20 30 40 50 60 70