
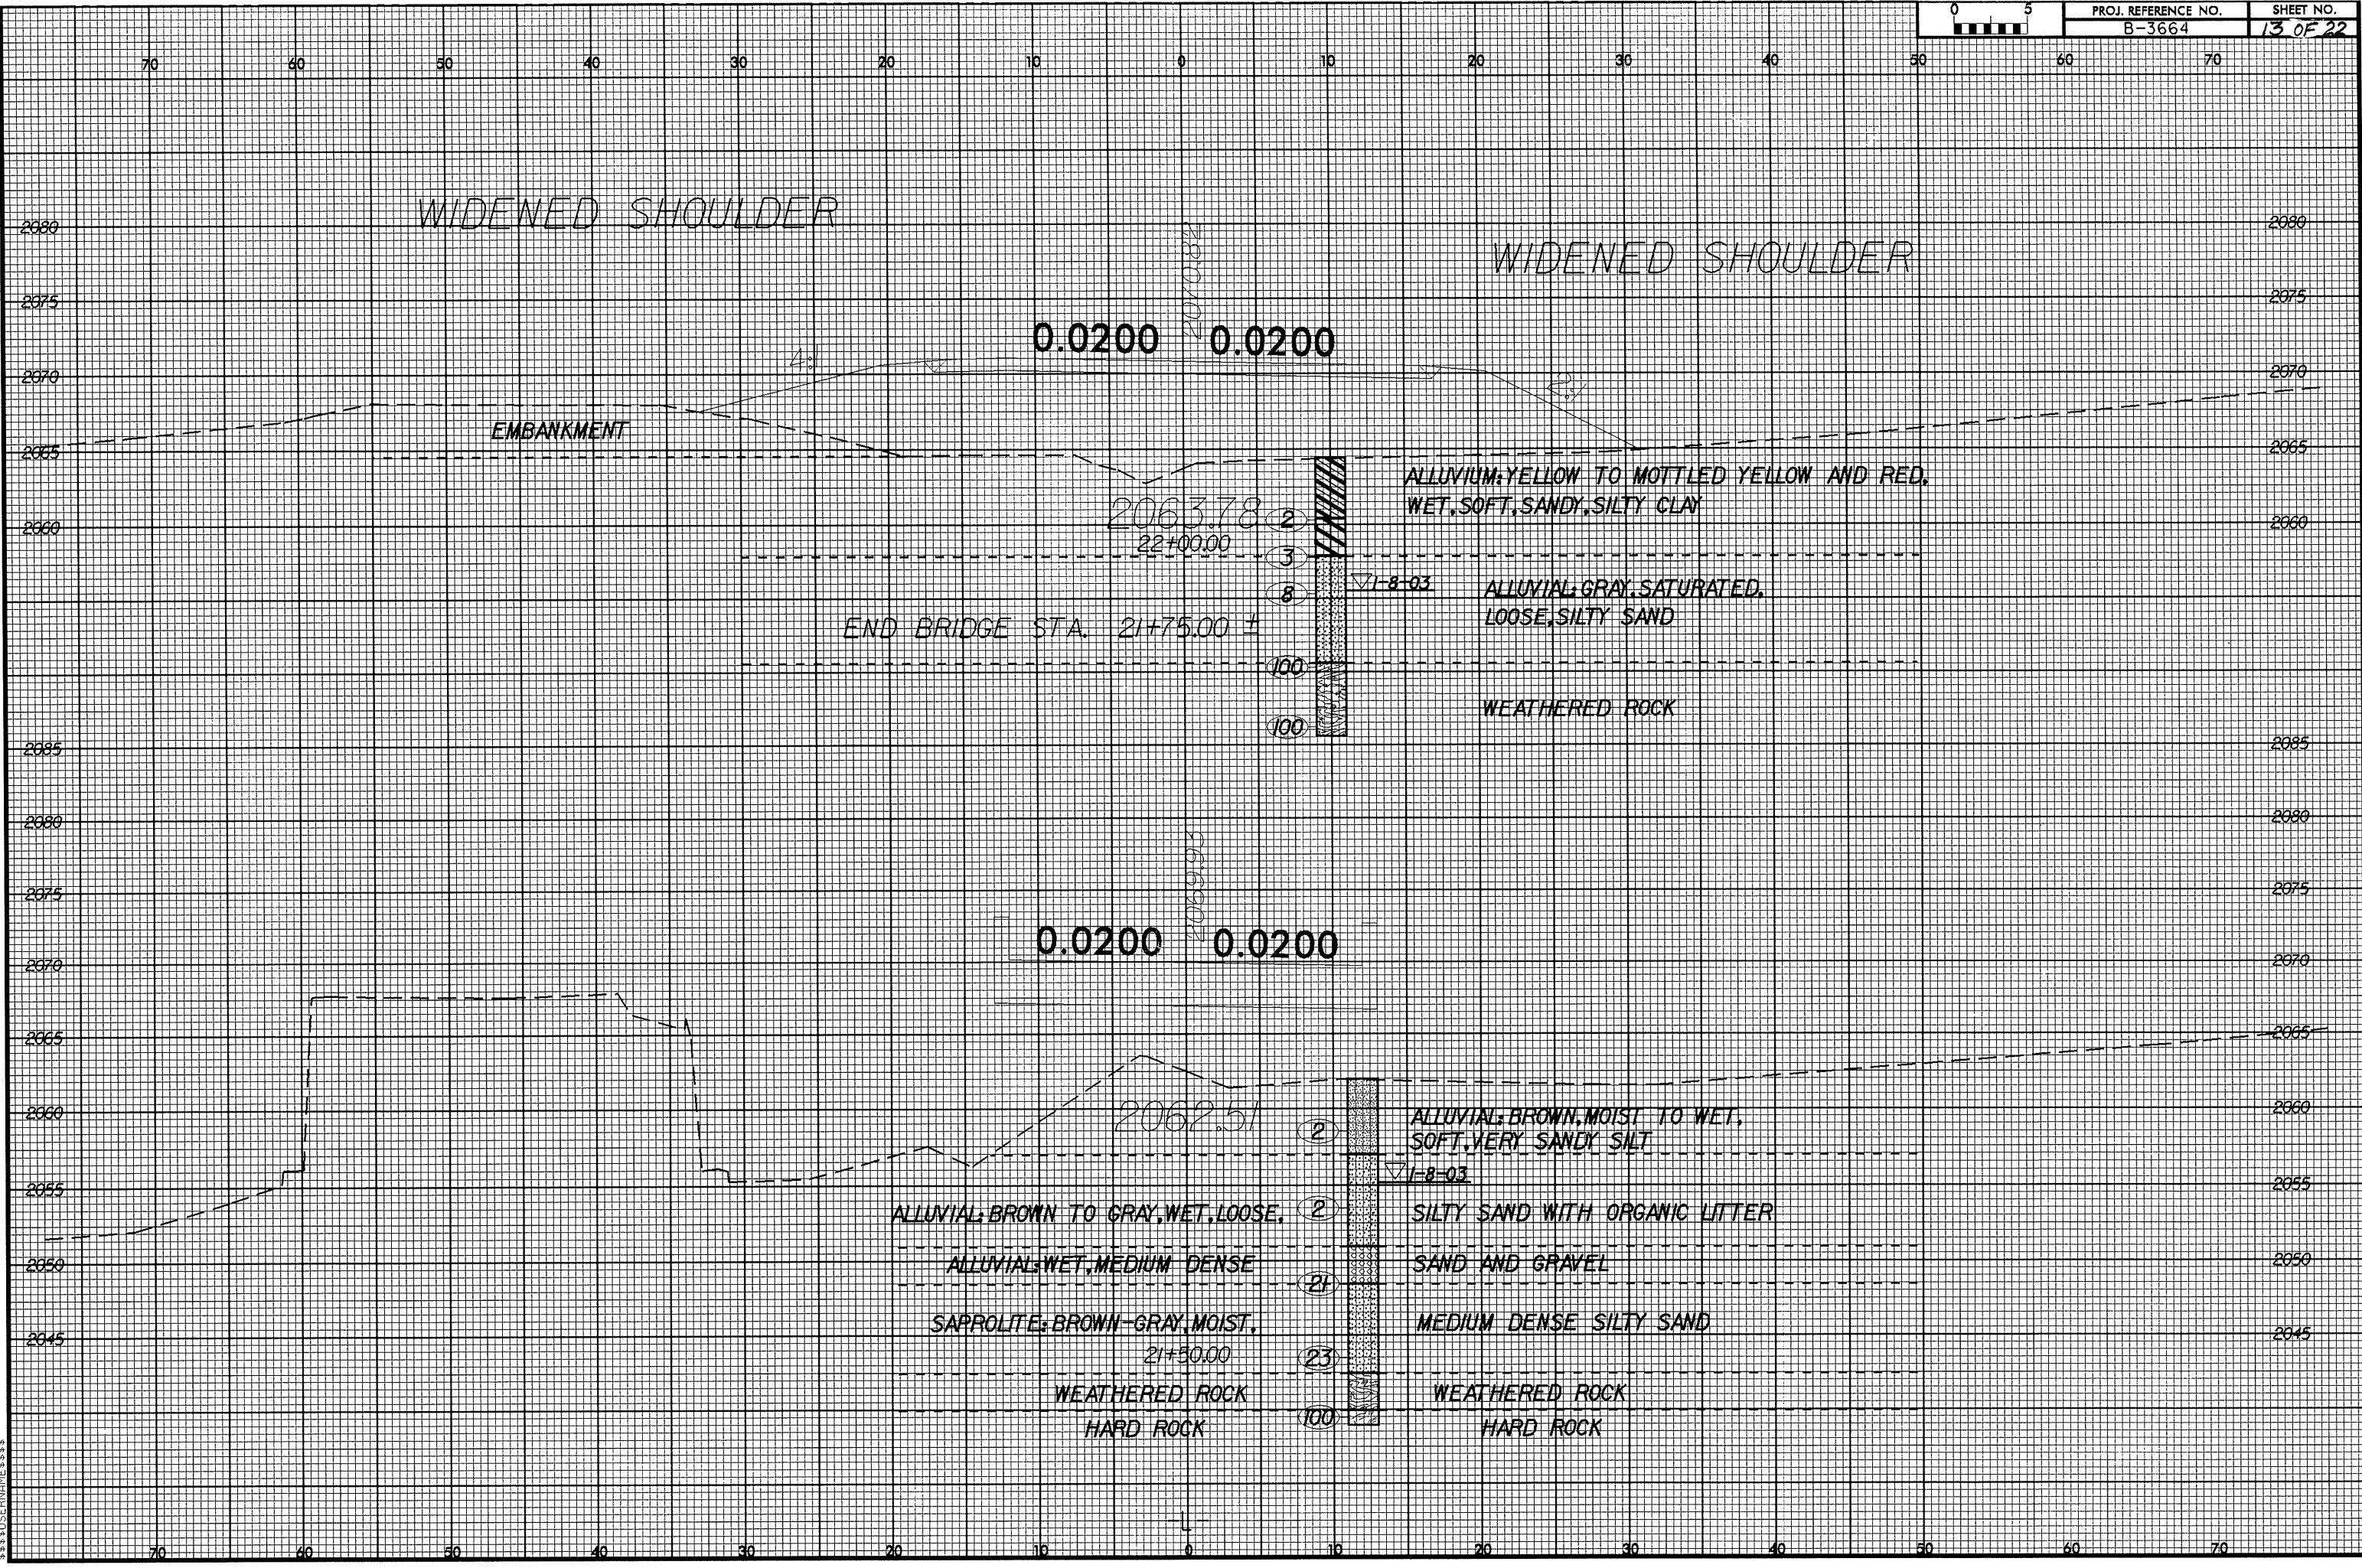


8/23/99

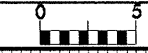

WIDENED SHOULDER

WIDENED SHOULDER

0.0200 0.0200

EMBANKMENT

ALLUVIUM: YELLOW TO MOTTLED YELLOW AND RED, WET, SOFT, SANDY, SILTY CLAY

2063.78
22+00.00



VI-8-03 ALLUVIAL: GRAY, SATURATED, LOOSE, SILTY SAND

END BRIDGE STA. 21+75.00 ±

WEATHERED ROCK

0.0200 0.0200

2062.51



VI-8-03 ALLUVIAL: BROWN, MOIST TO WET, SOFT, VERY SANDY SILT

ALLUVIAL: BROWN TO GRAY, WET, LOOSE, (2)

SILTY SAND WITH ORGANIC LITTER

ALLUVIAL: WET, MEDIUM DENSE (21)

SAND AND GRAVEL

SAPROLITE: BROWN-GRAY, MOIST, (23)

MEDIUM DENSE SILTY SAND

WEATHERED ROCK
HARD ROCK (100)

WEATHERED ROCK
HARD ROCK

\$\$\$\$\$ TIME\$\$\$\$\$
\$\$\$\$\$ DATE\$\$\$\$\$
\$\$\$\$\$ DRAWN BY\$\$\$\$\$
\$\$\$\$\$ CHECKED BY\$\$\$\$\$
\$\$\$\$\$ APPROVED BY\$\$\$\$\$