


8/23/99

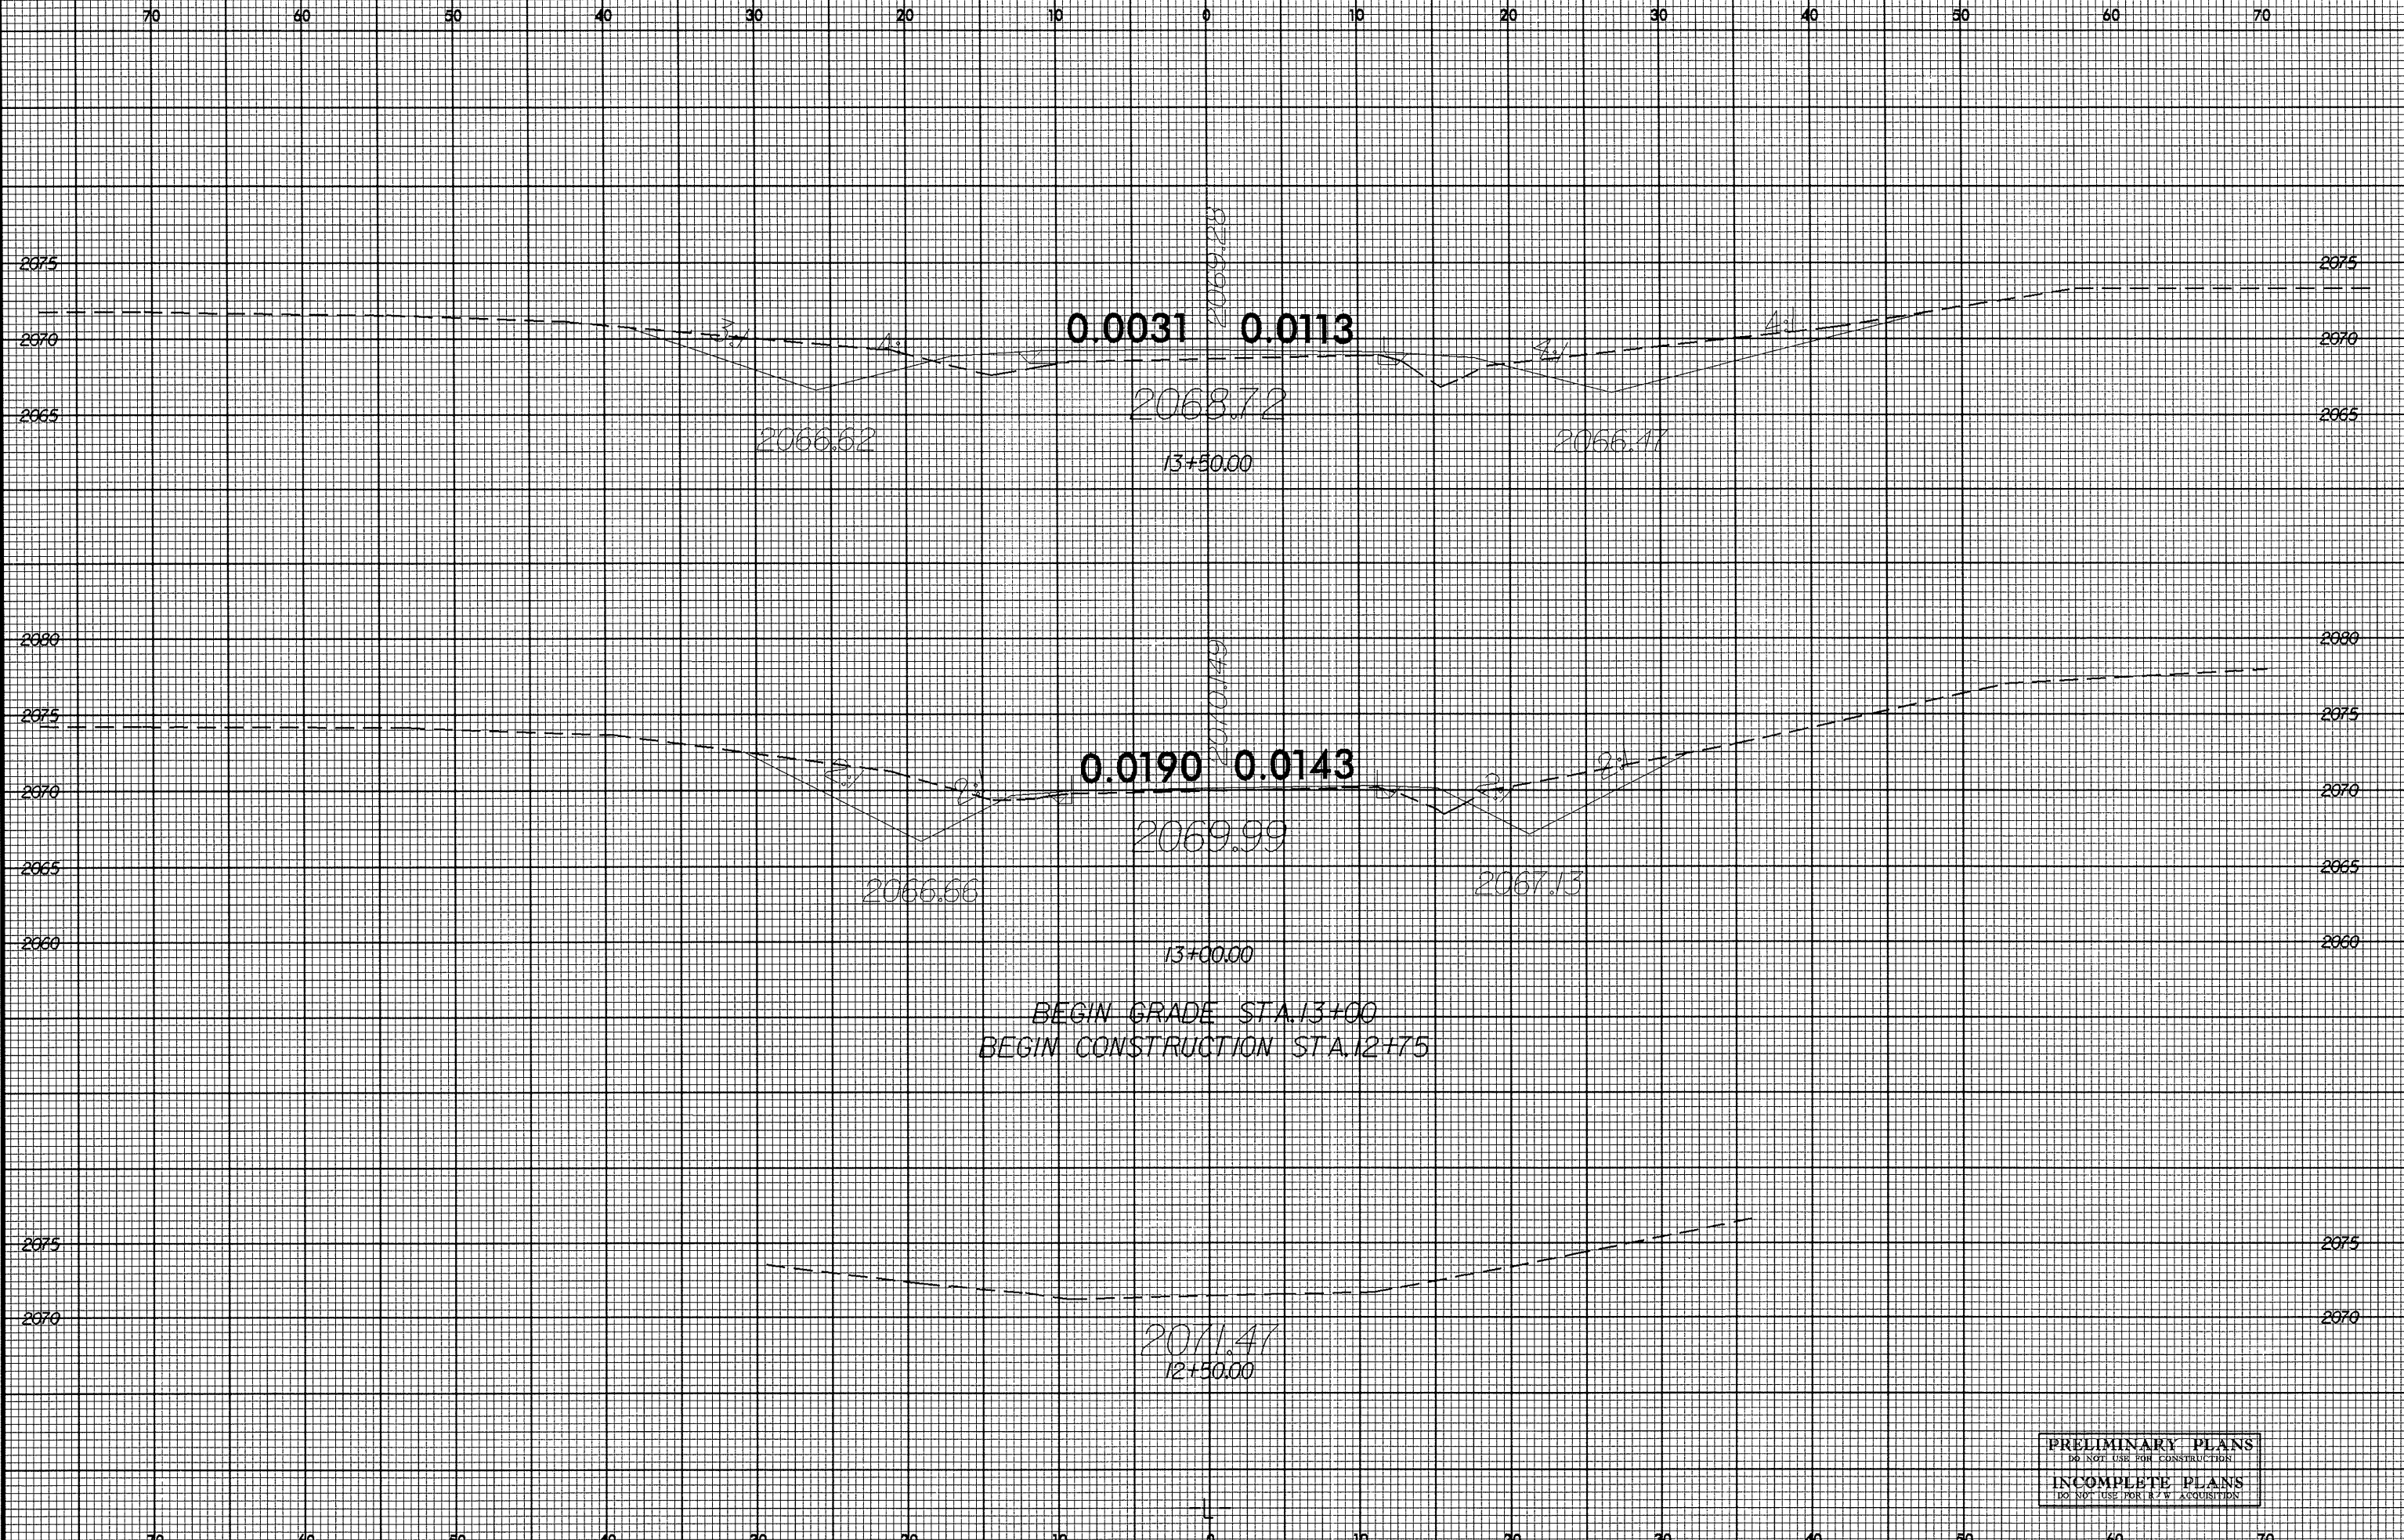

0.0031 0.0113

2068.72  
13+50.00

2066.52

2066.17

0.0190 0.0143

2069.99  
13+00.00

2066.56

2067.13

BEGIN GRADE STA. 13+00  
BEGIN CONSTRUCTION STA. 12+75

2071.47  
12+50.00

PRELIMINARY PLANS  
DO NOT USE FOR CONSTRUCTION  
INCOMPLETE PLANS  
DO NOT USE FOR R.F.W. ACQUISITION

SYSTEMS  
COMMUNICATIONS  
SERVICES