
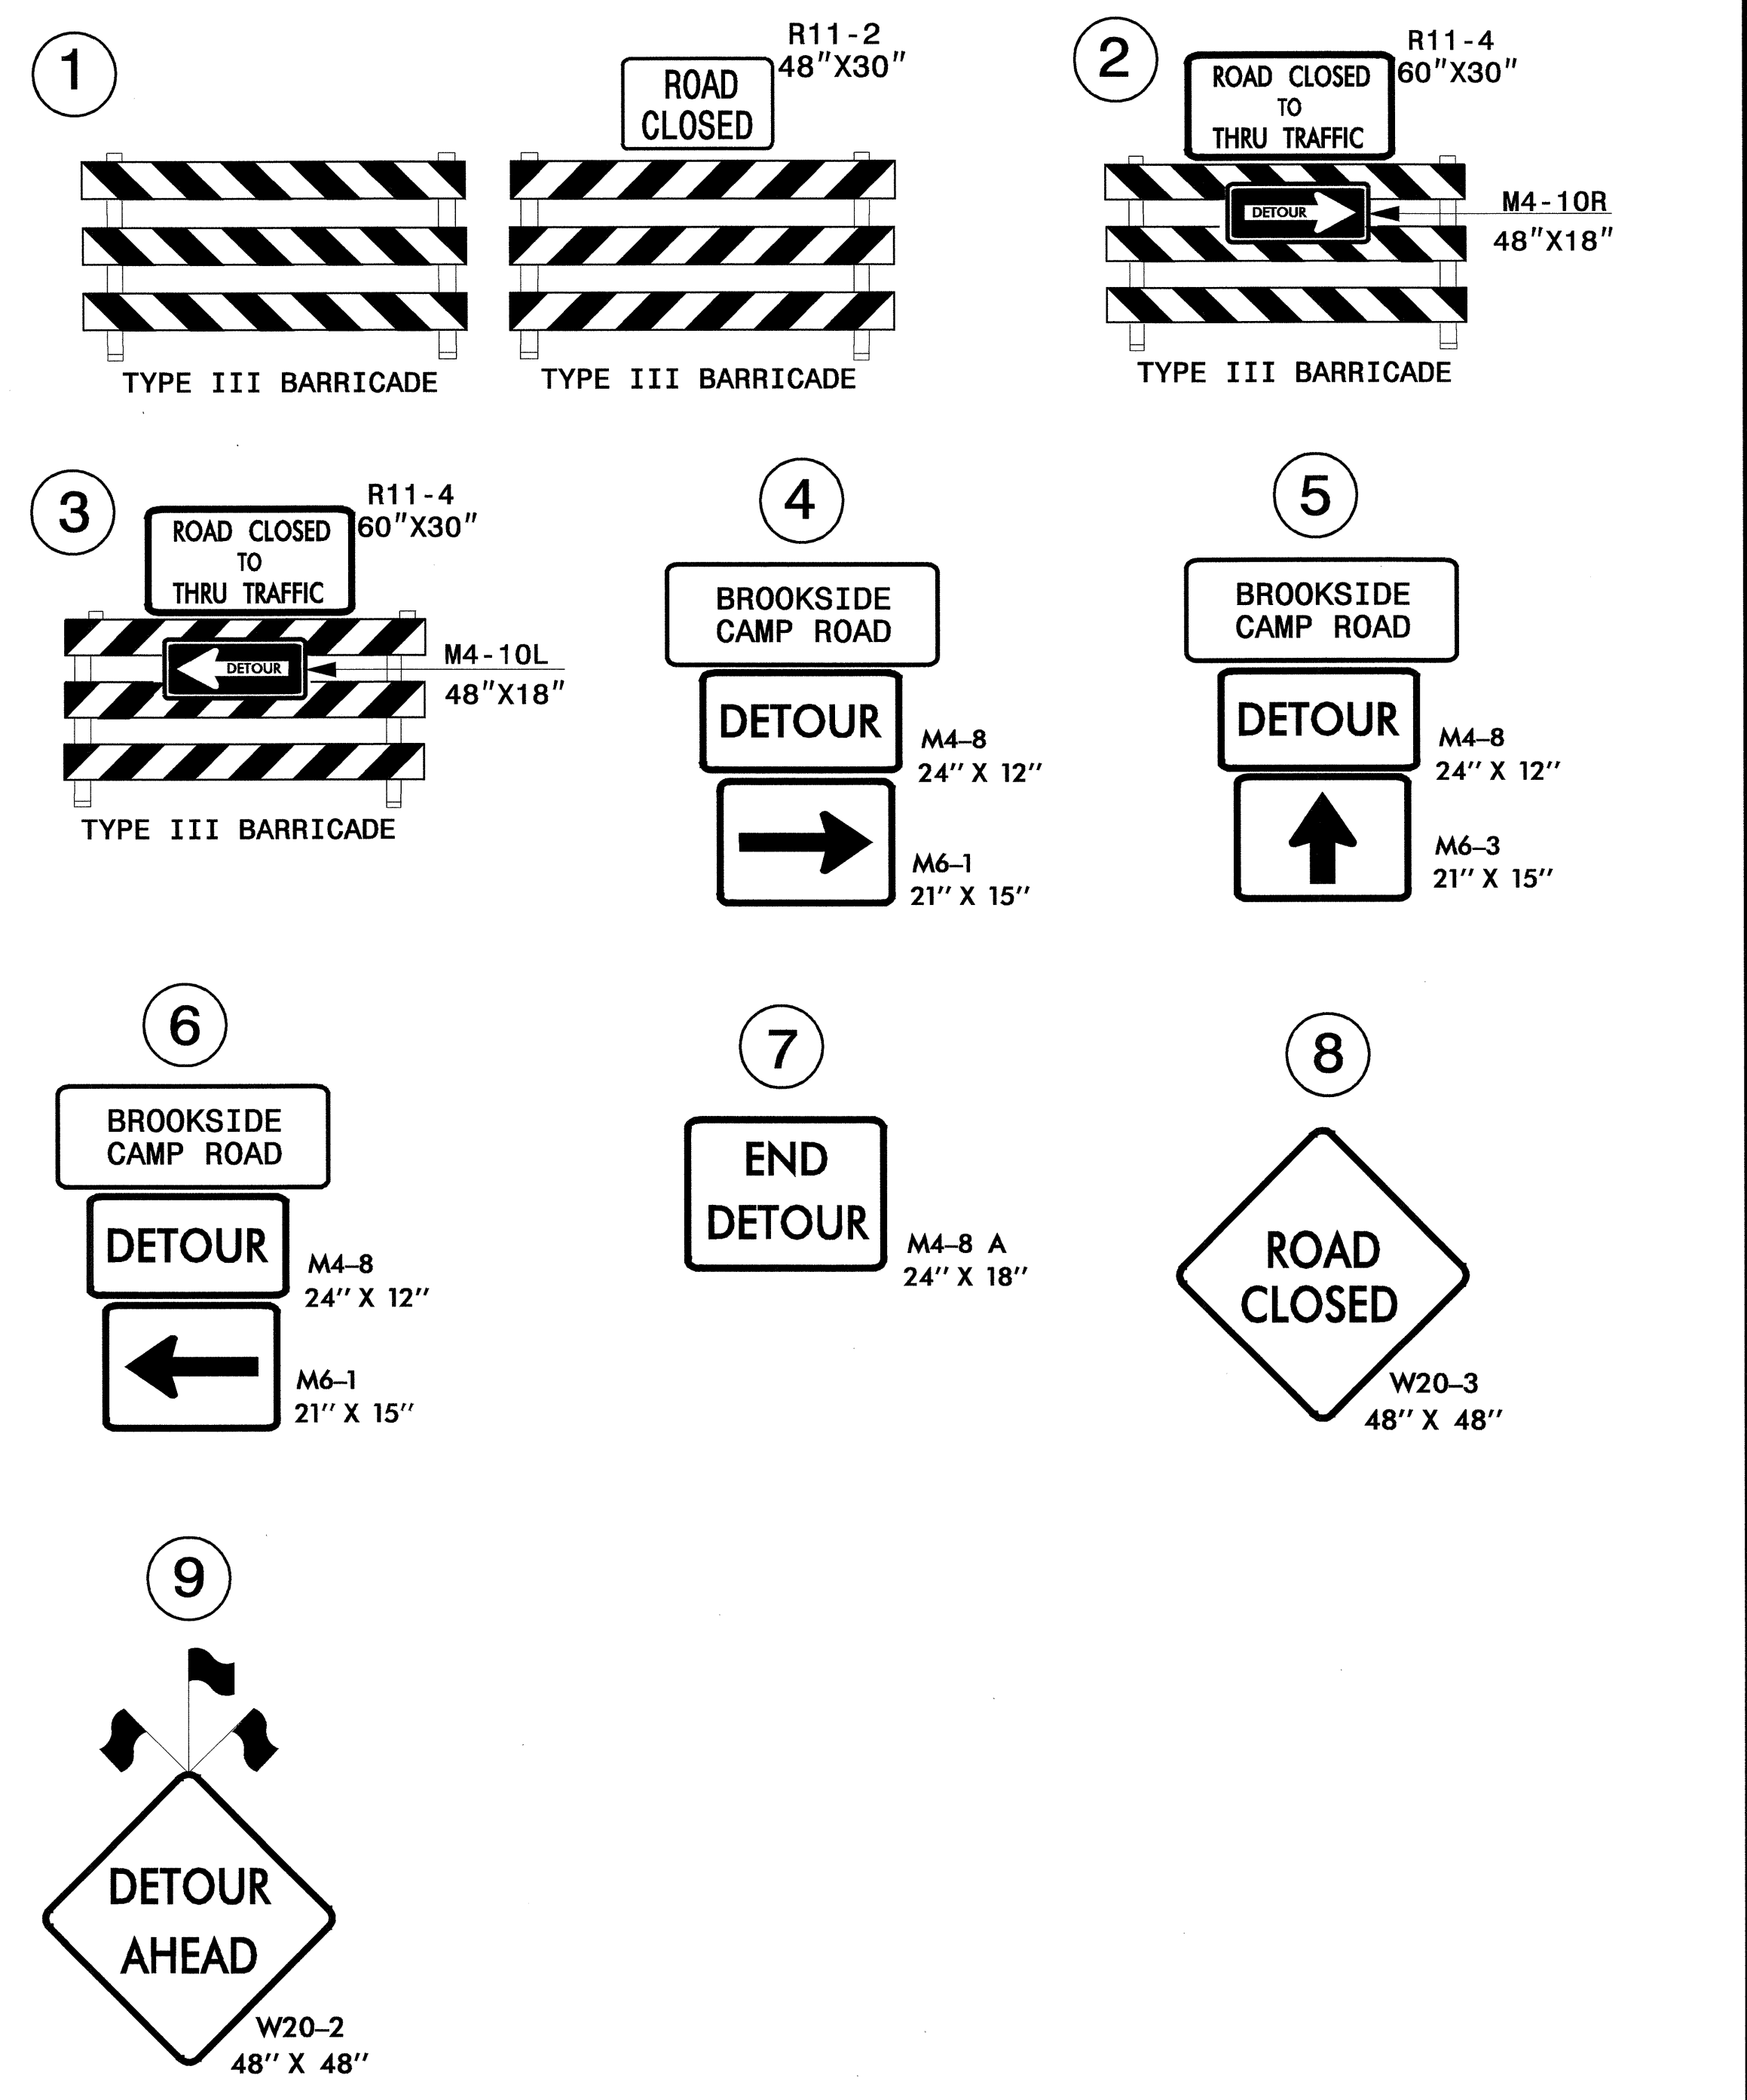


OFF-SITE DETOUR ROUTE

SEE RSD 1101.03, SHEET 1 OF 9, FOR ALL OTHER REQUIRED SIGNS AND SIGN PLACEMENT. SEE SHEET TCP-11 FOR DETOUR SIGN DESIGN.

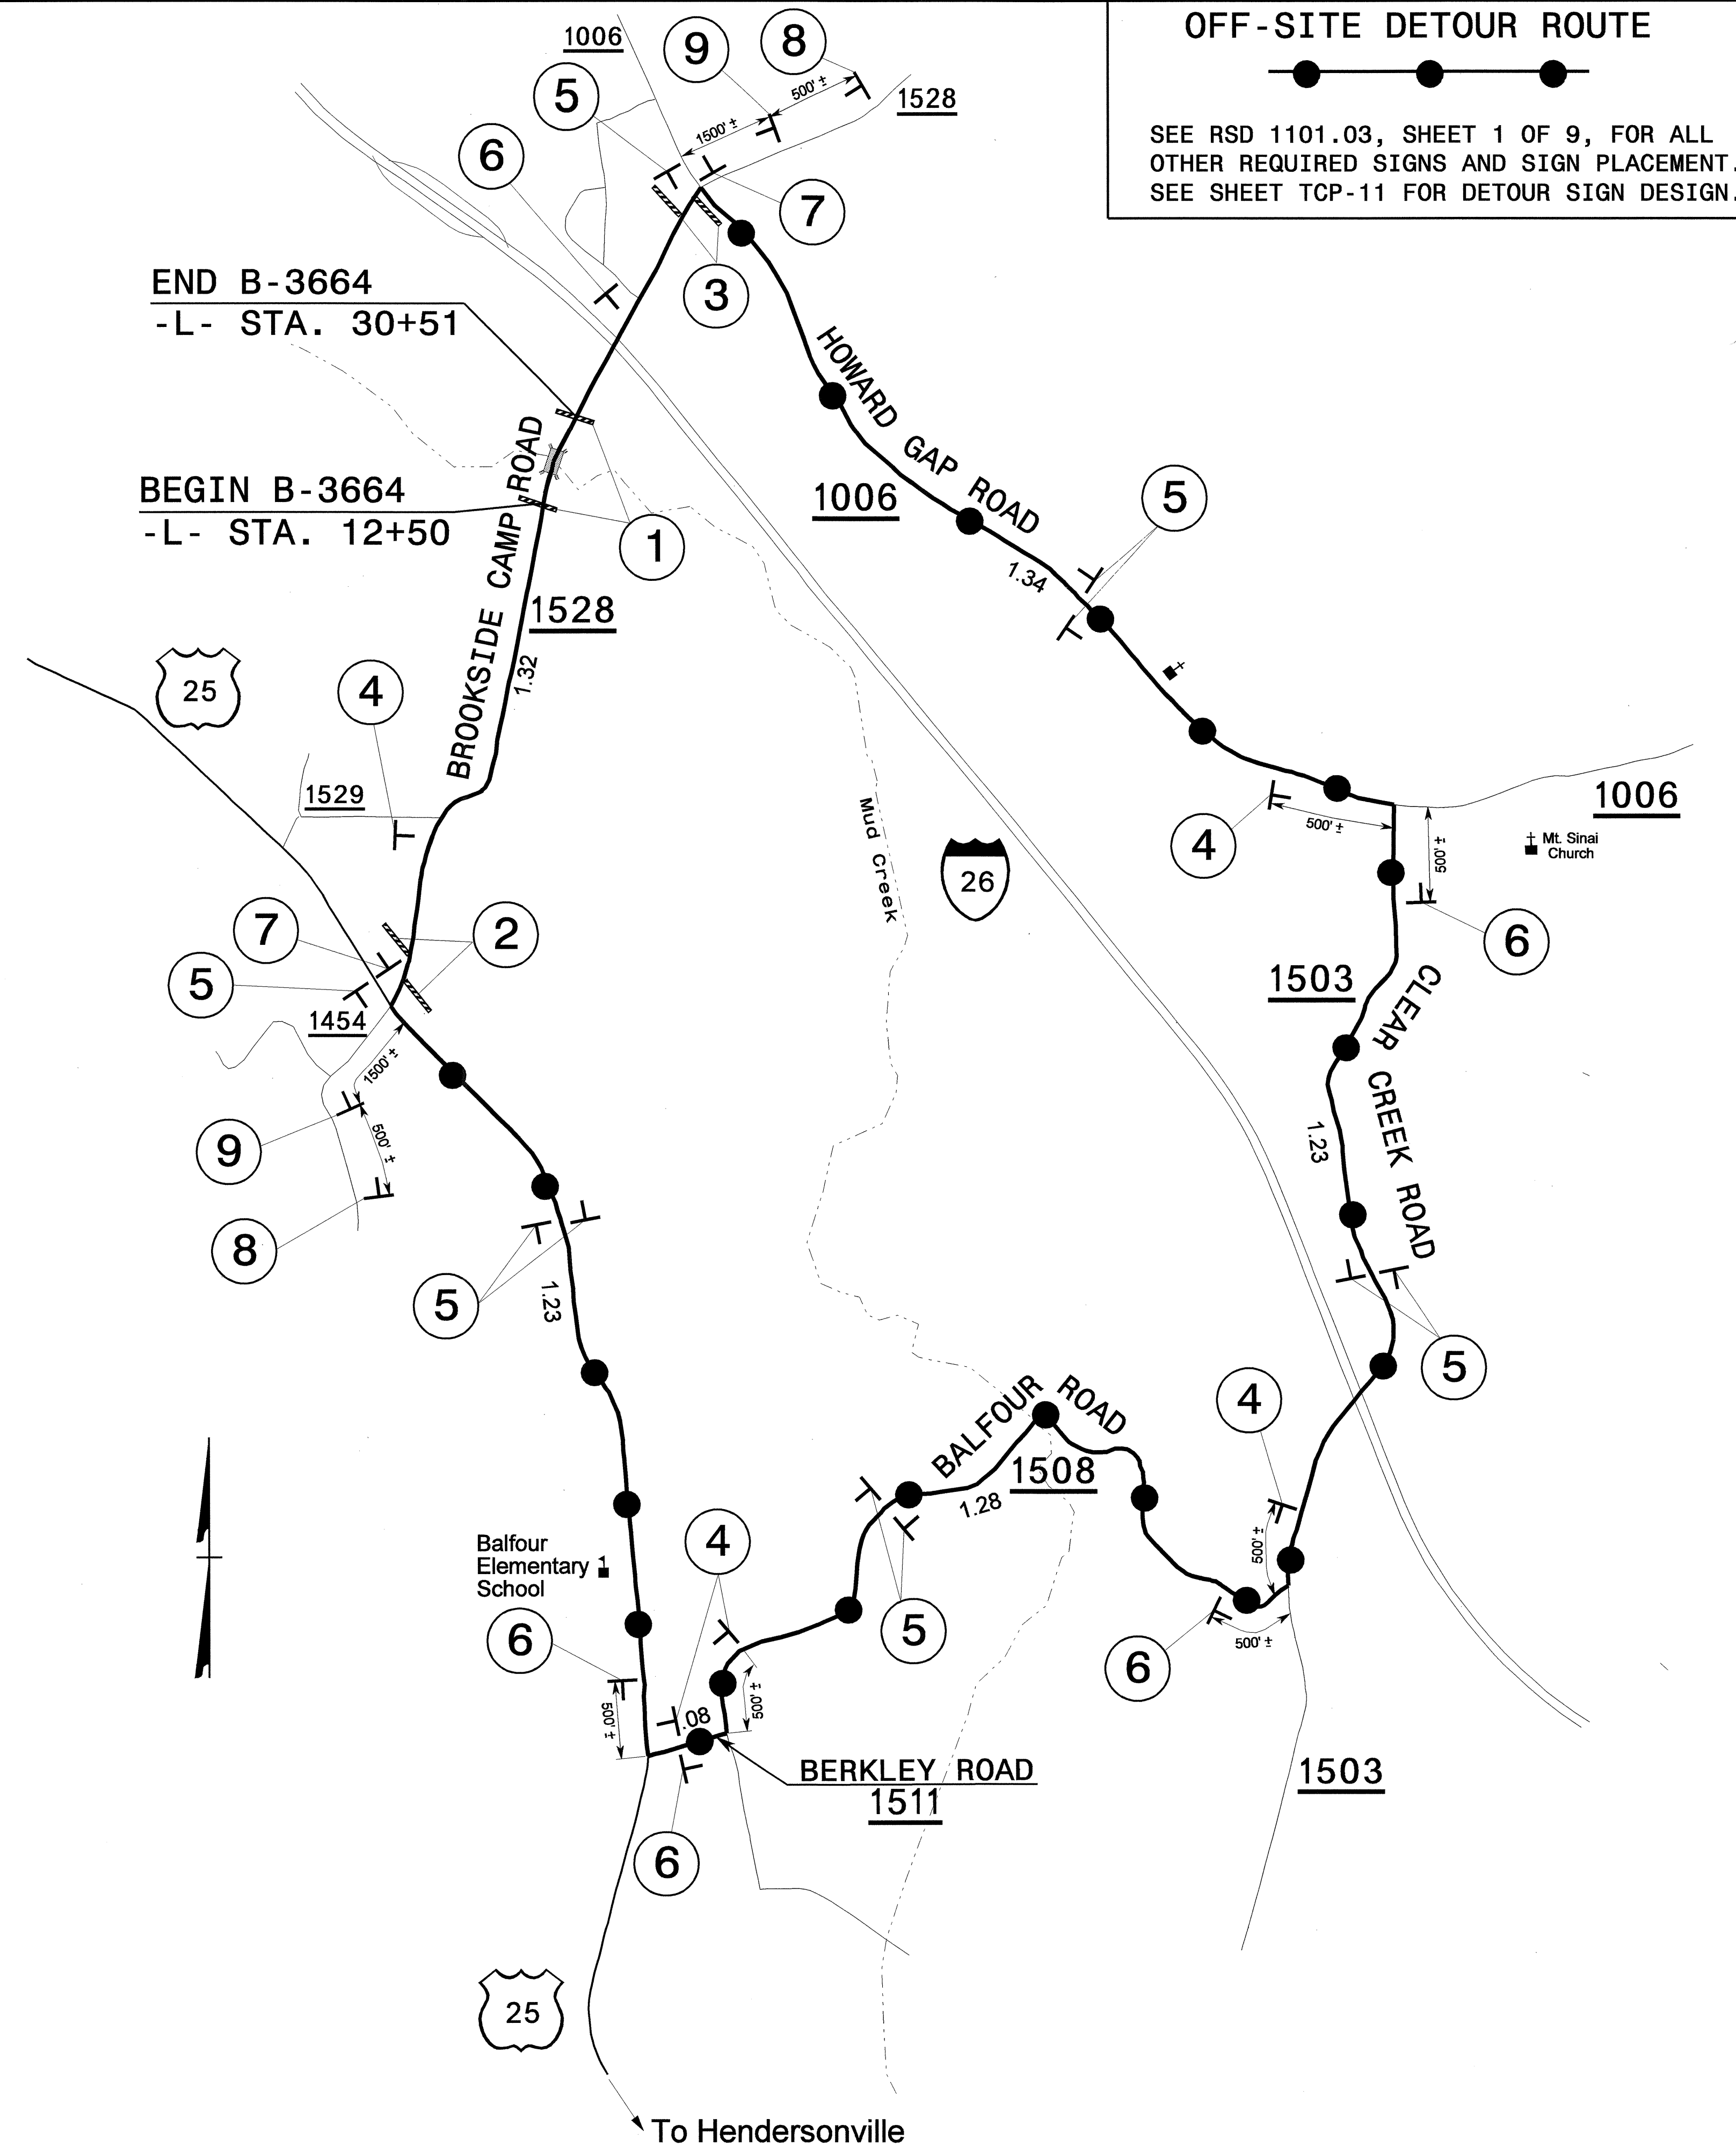

APPROVED: <i>Joseph Ishak</i> DATE: 3/8/05 	DETOUR ROUTE AND DETOUR SIGNING	
	SCALE: NONE	REVISIONS
	DATE: 3-8-05	
	DESIGN BY: CLL	
REVIEWED BY: BLW		

08-MAR-2005 11:08
 \\ets-cofs01\3664\Fcp\b3664_detour.dgn
 Fuhrer AT TC0224166