


NOTE: MAINTAIN VEHICULAR ACCESS TO THE GOLF COURSE DRIVING RANGE THROUGHOUT THE DURATION OF THE PROJECT.

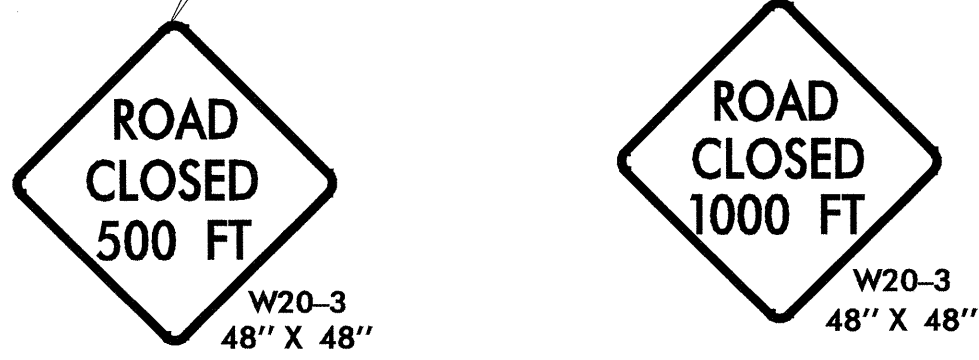

08-MAR-2005 11:07  
 \\efs-cctfs01\B3664\Tcp\B3664\_Tcp7.dgn  
 JFurrrell AT 10224166

APPROVED: <i>Joseph Istaitieh</i> DATE: 3/8/05	<b>PHASE II DETAIL 1</b>	
	SCALE: NONE	
	DATE: 3-8-05	
	DWG. BY: CLL	
	DESIGN BY: CLL	
REVIEWED BY: BLW	REVISIONS	