


8/23/99

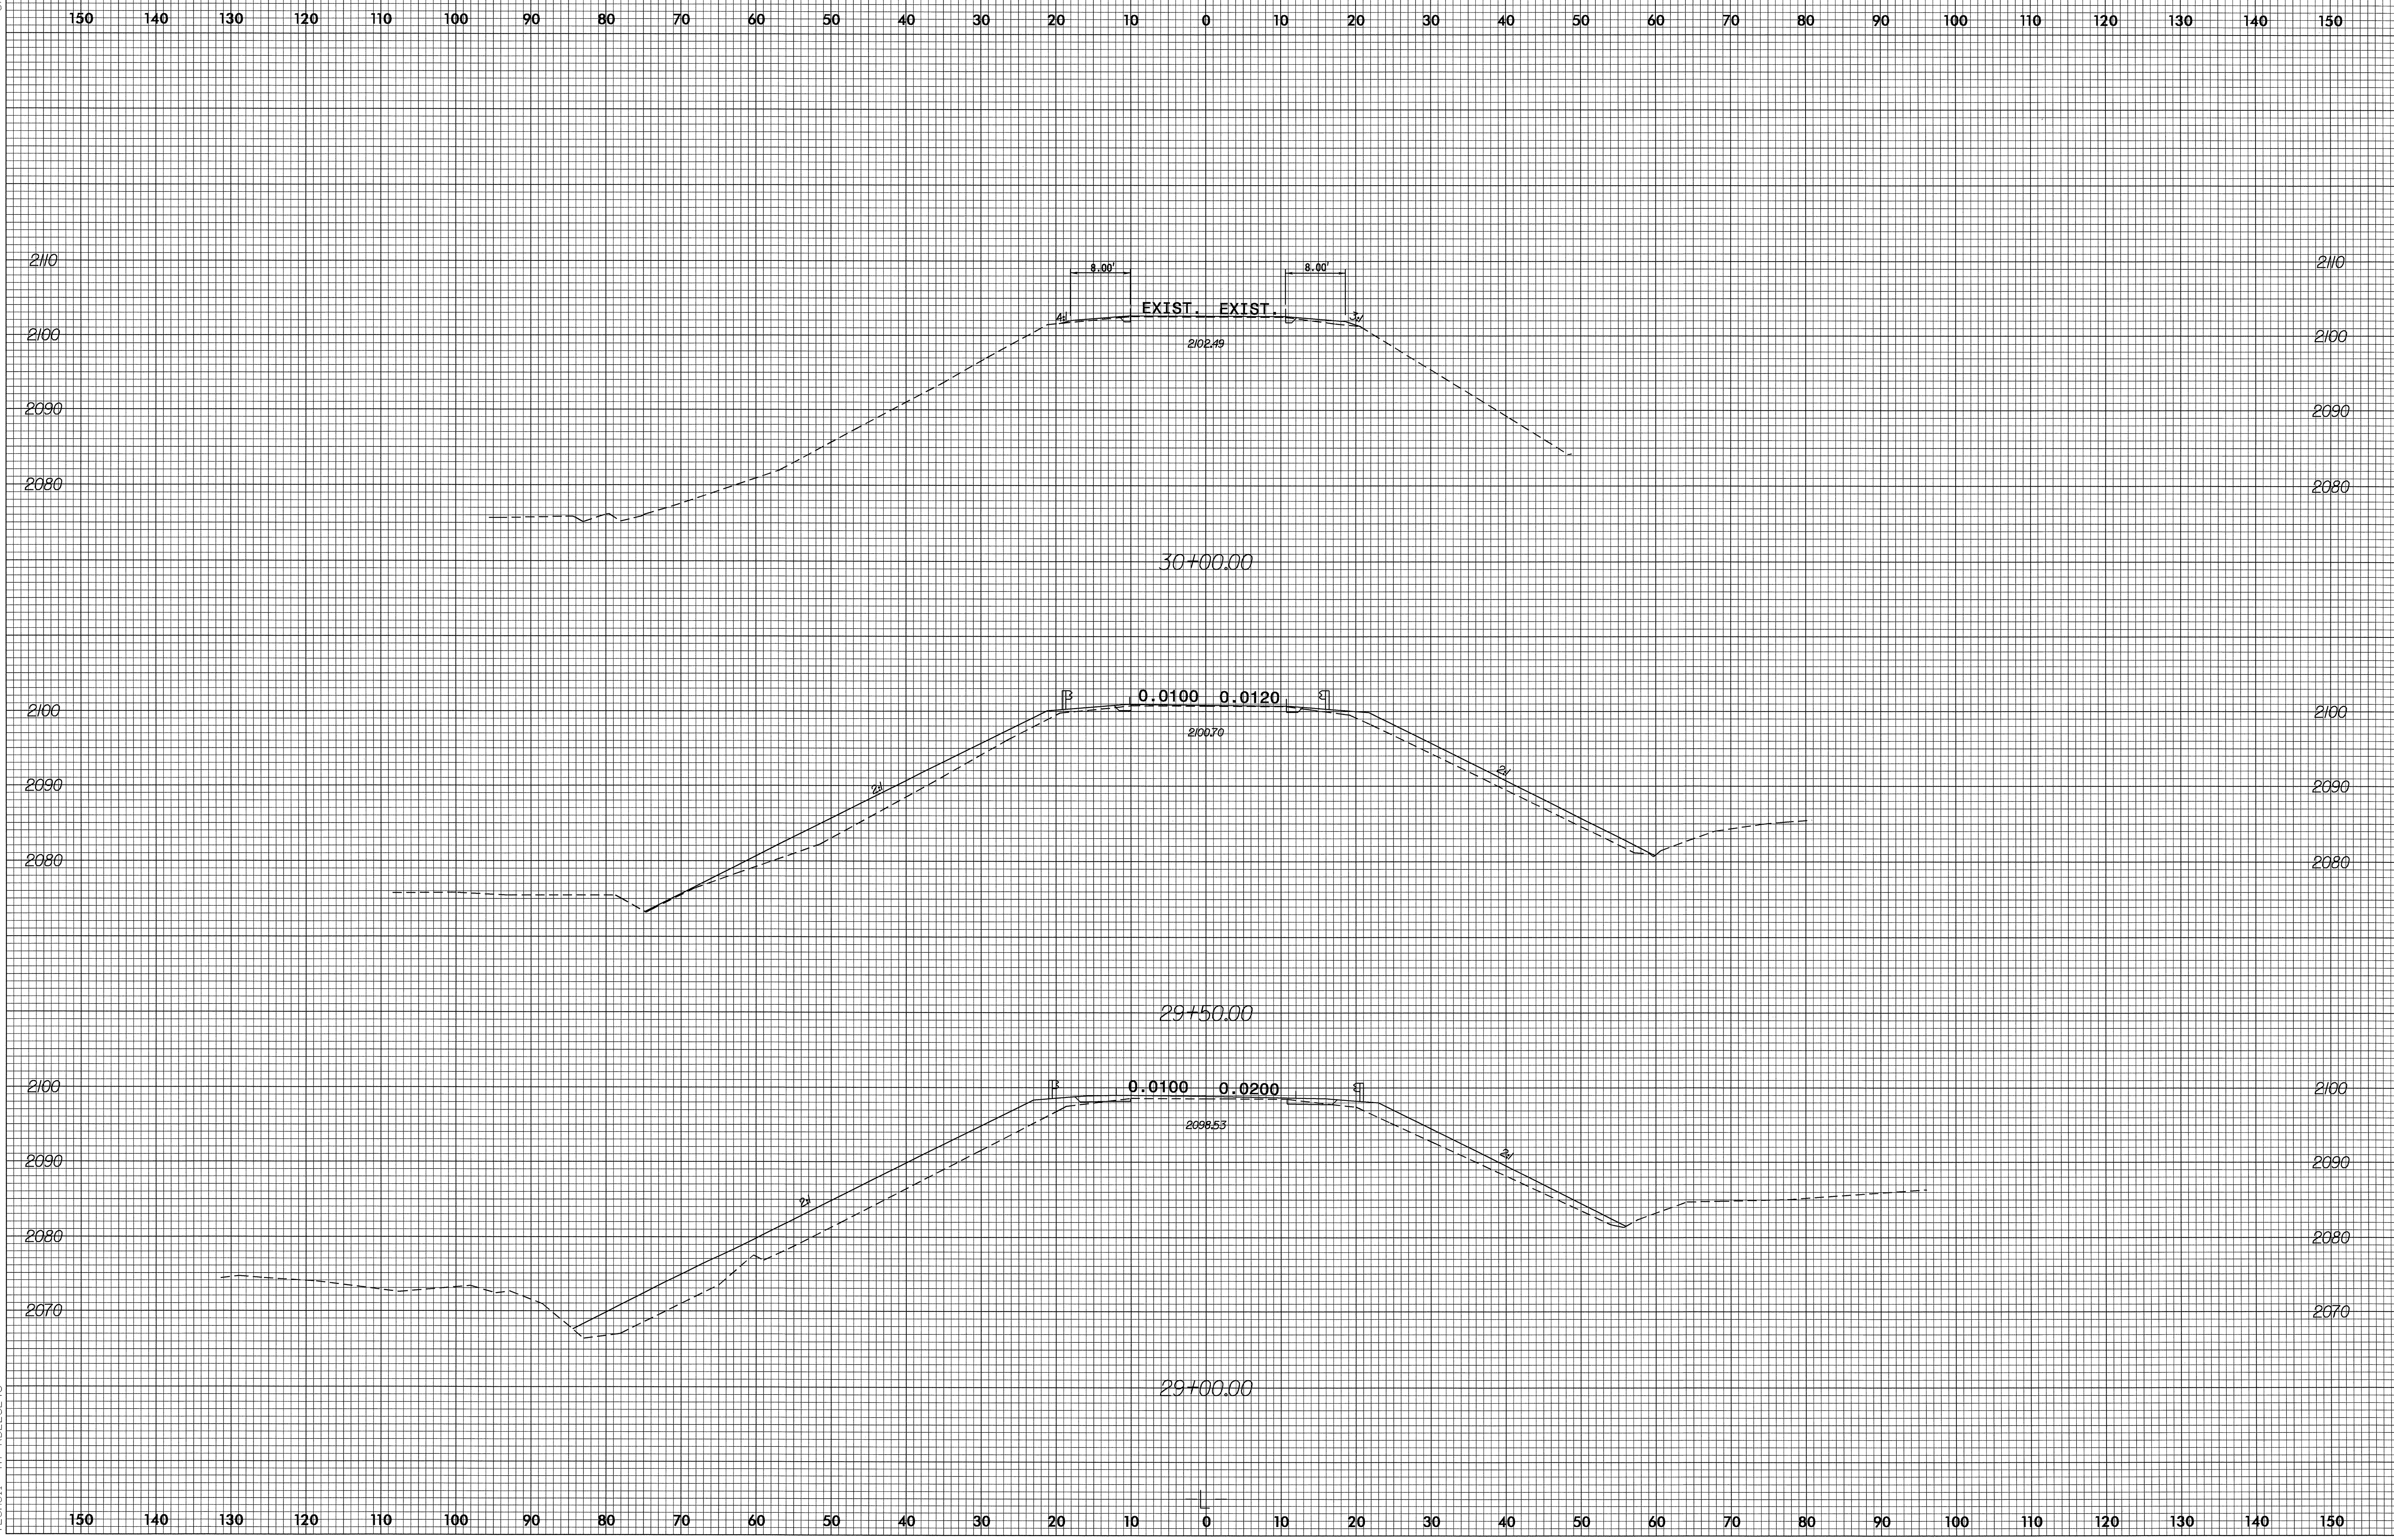

10-MAR-2005 14:43  
C:\roadway\ss6\10223246  
T:\Sne11