



8/23/99

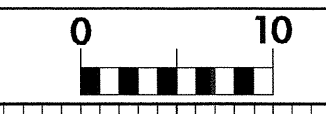

PROJ. REFERENCE NO. B-3664	SHEET NO. X-8
-------------------------------	------------------

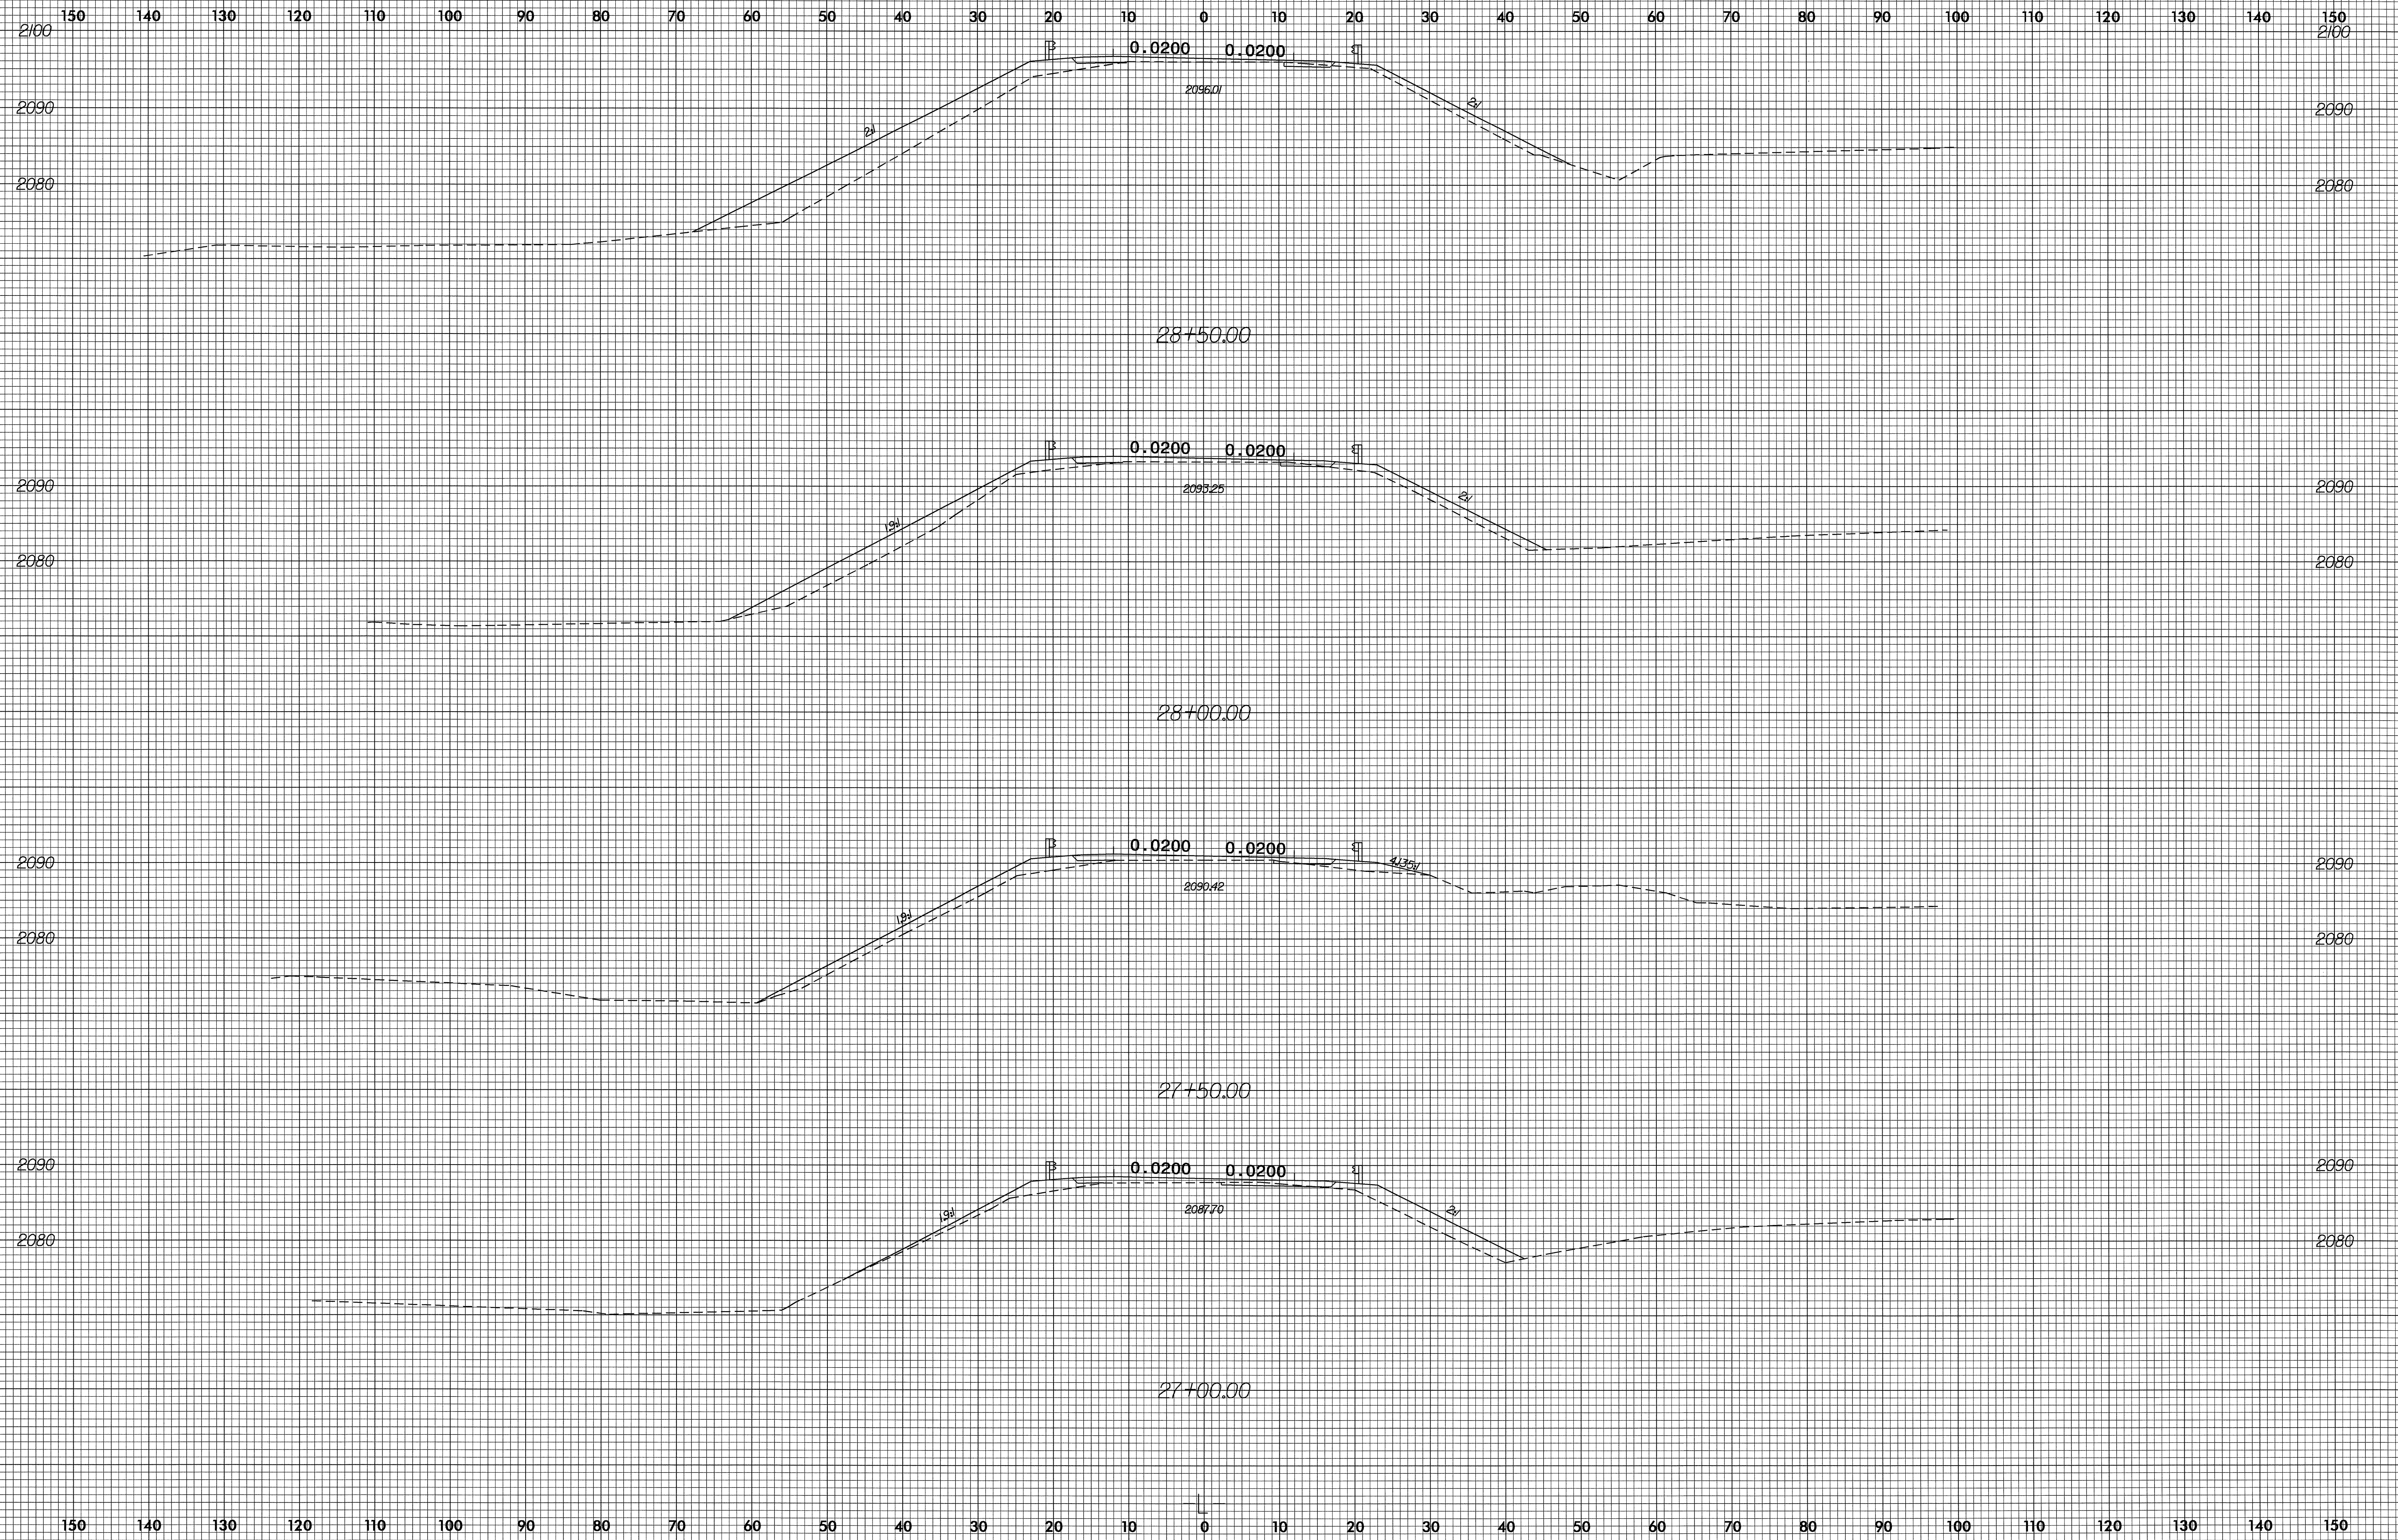

10-MAR-2005 14:43
 c:\roadwork\proj\80223246
 t\l\snell