


8/23/99

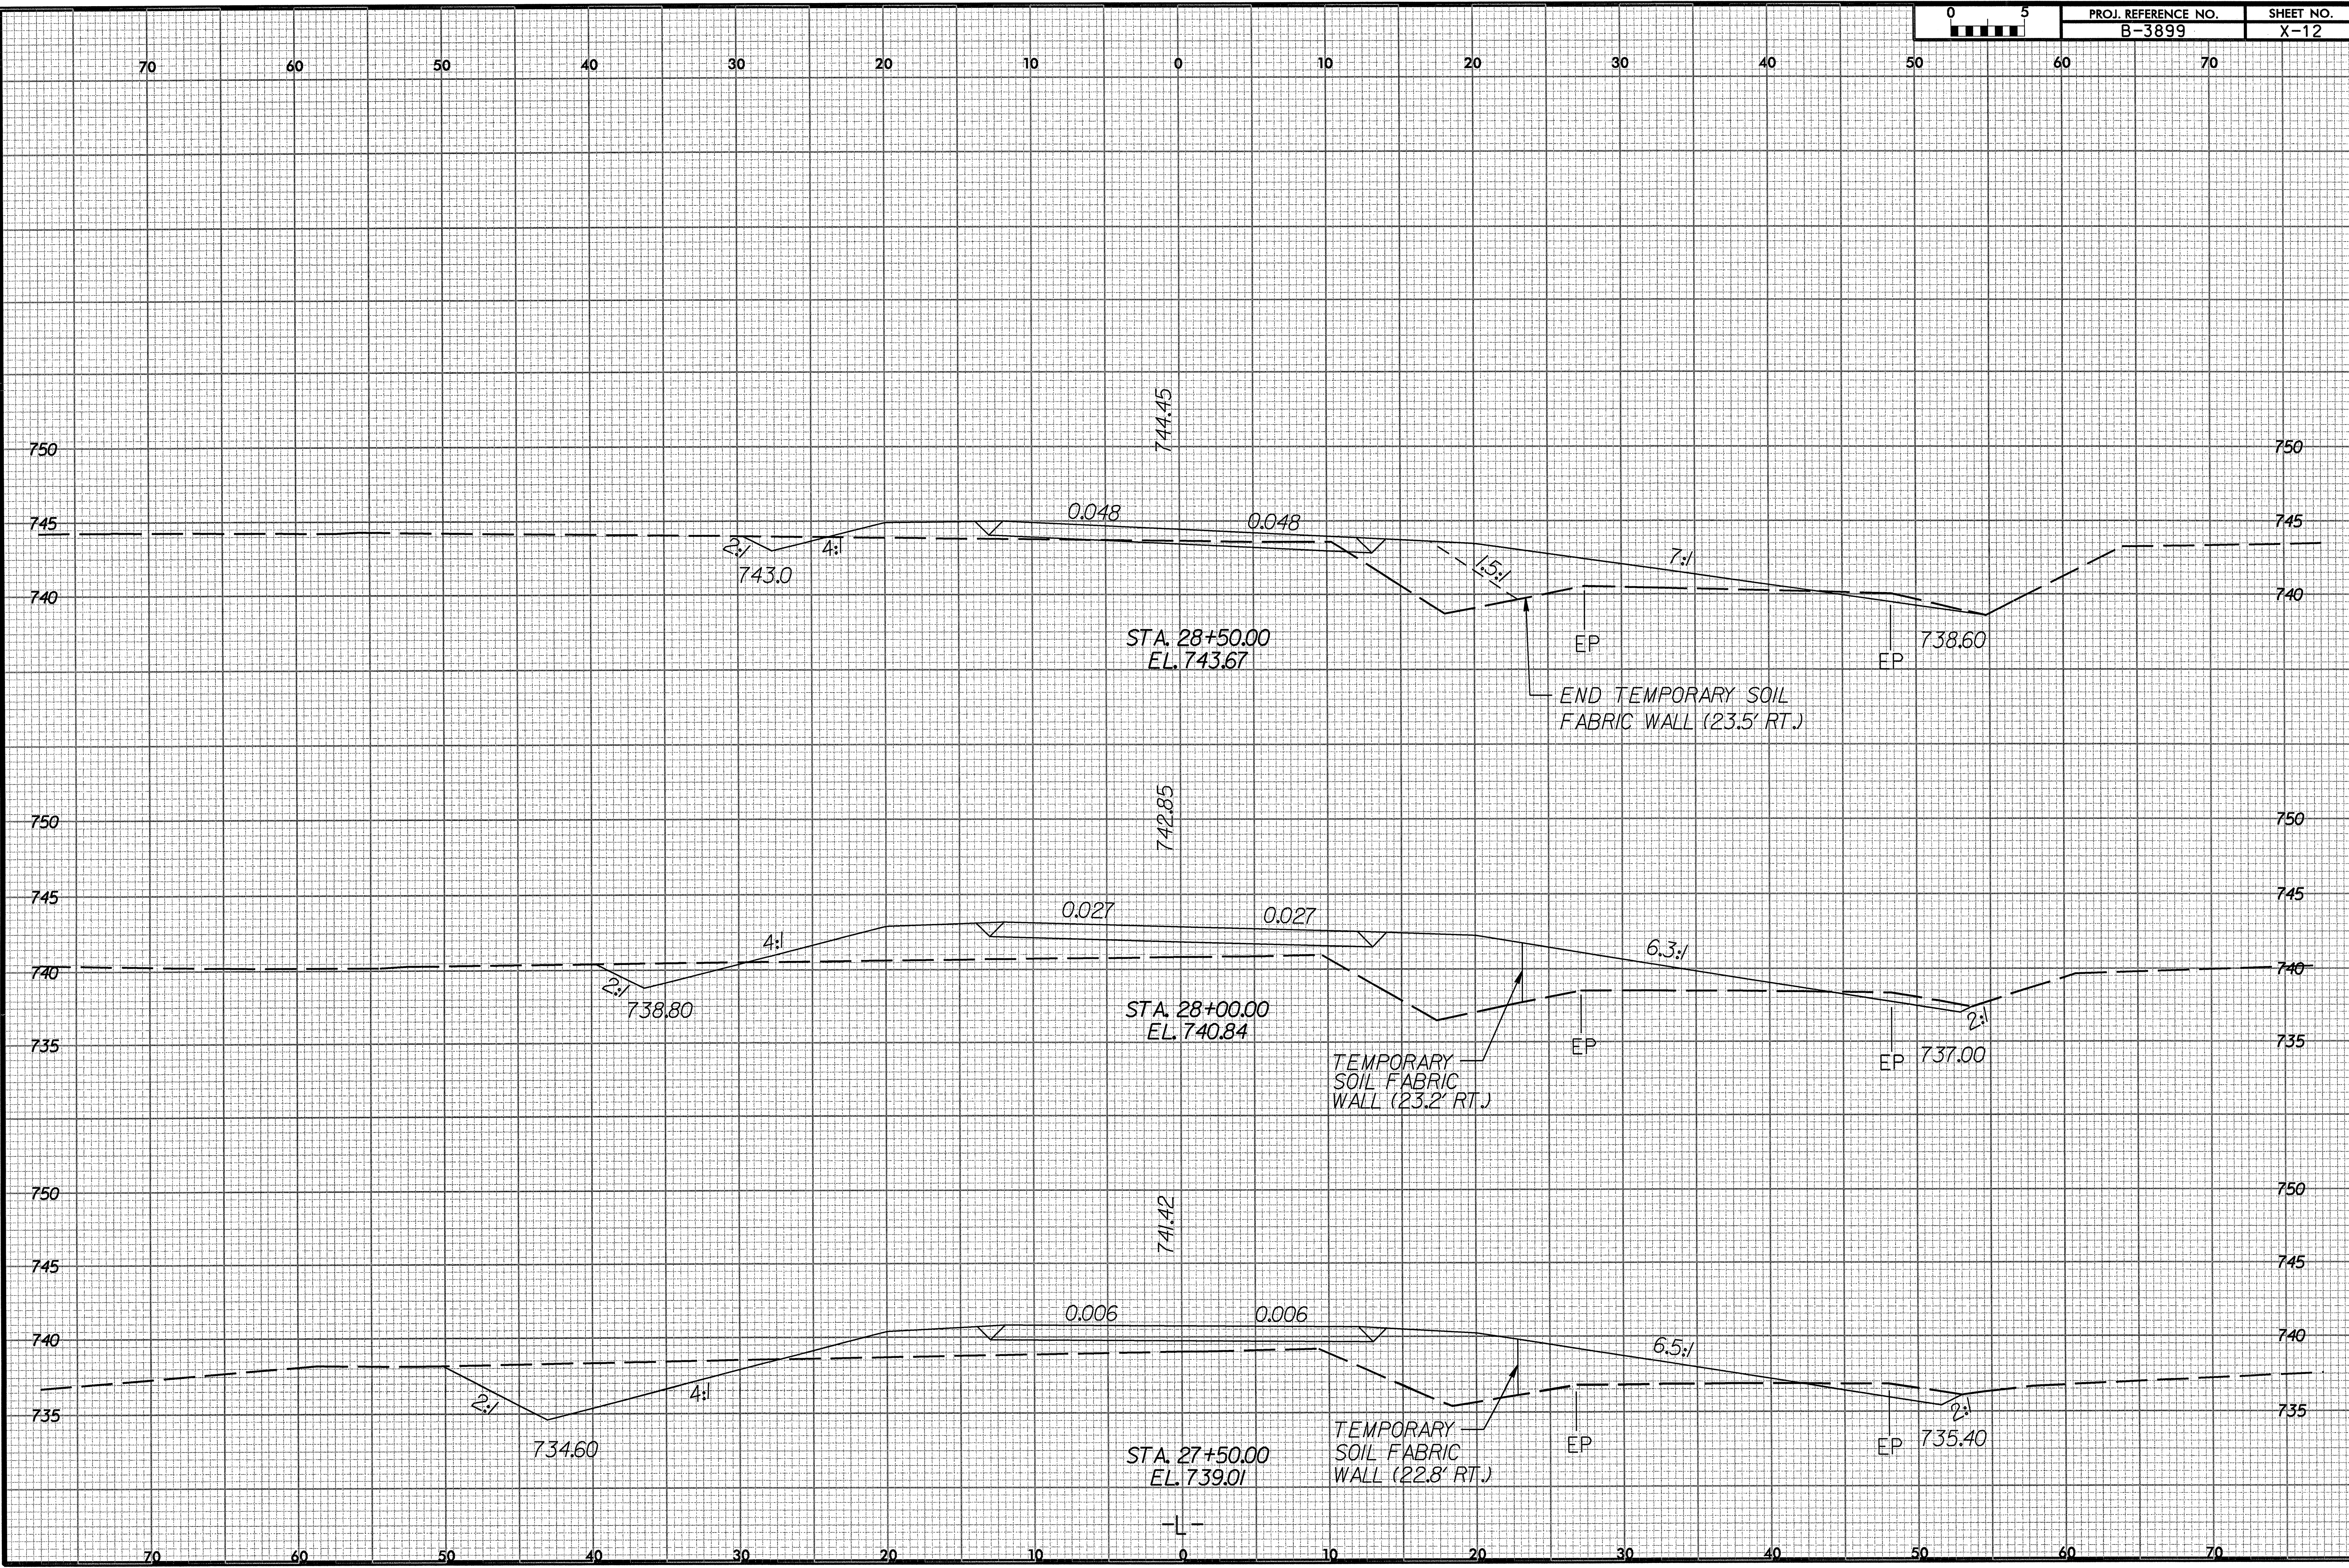

