



8/23/99

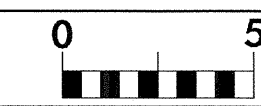

PROJ. REFERENCE NO. B-3822	SHEET NO. X-7
-------------------------------	------------------

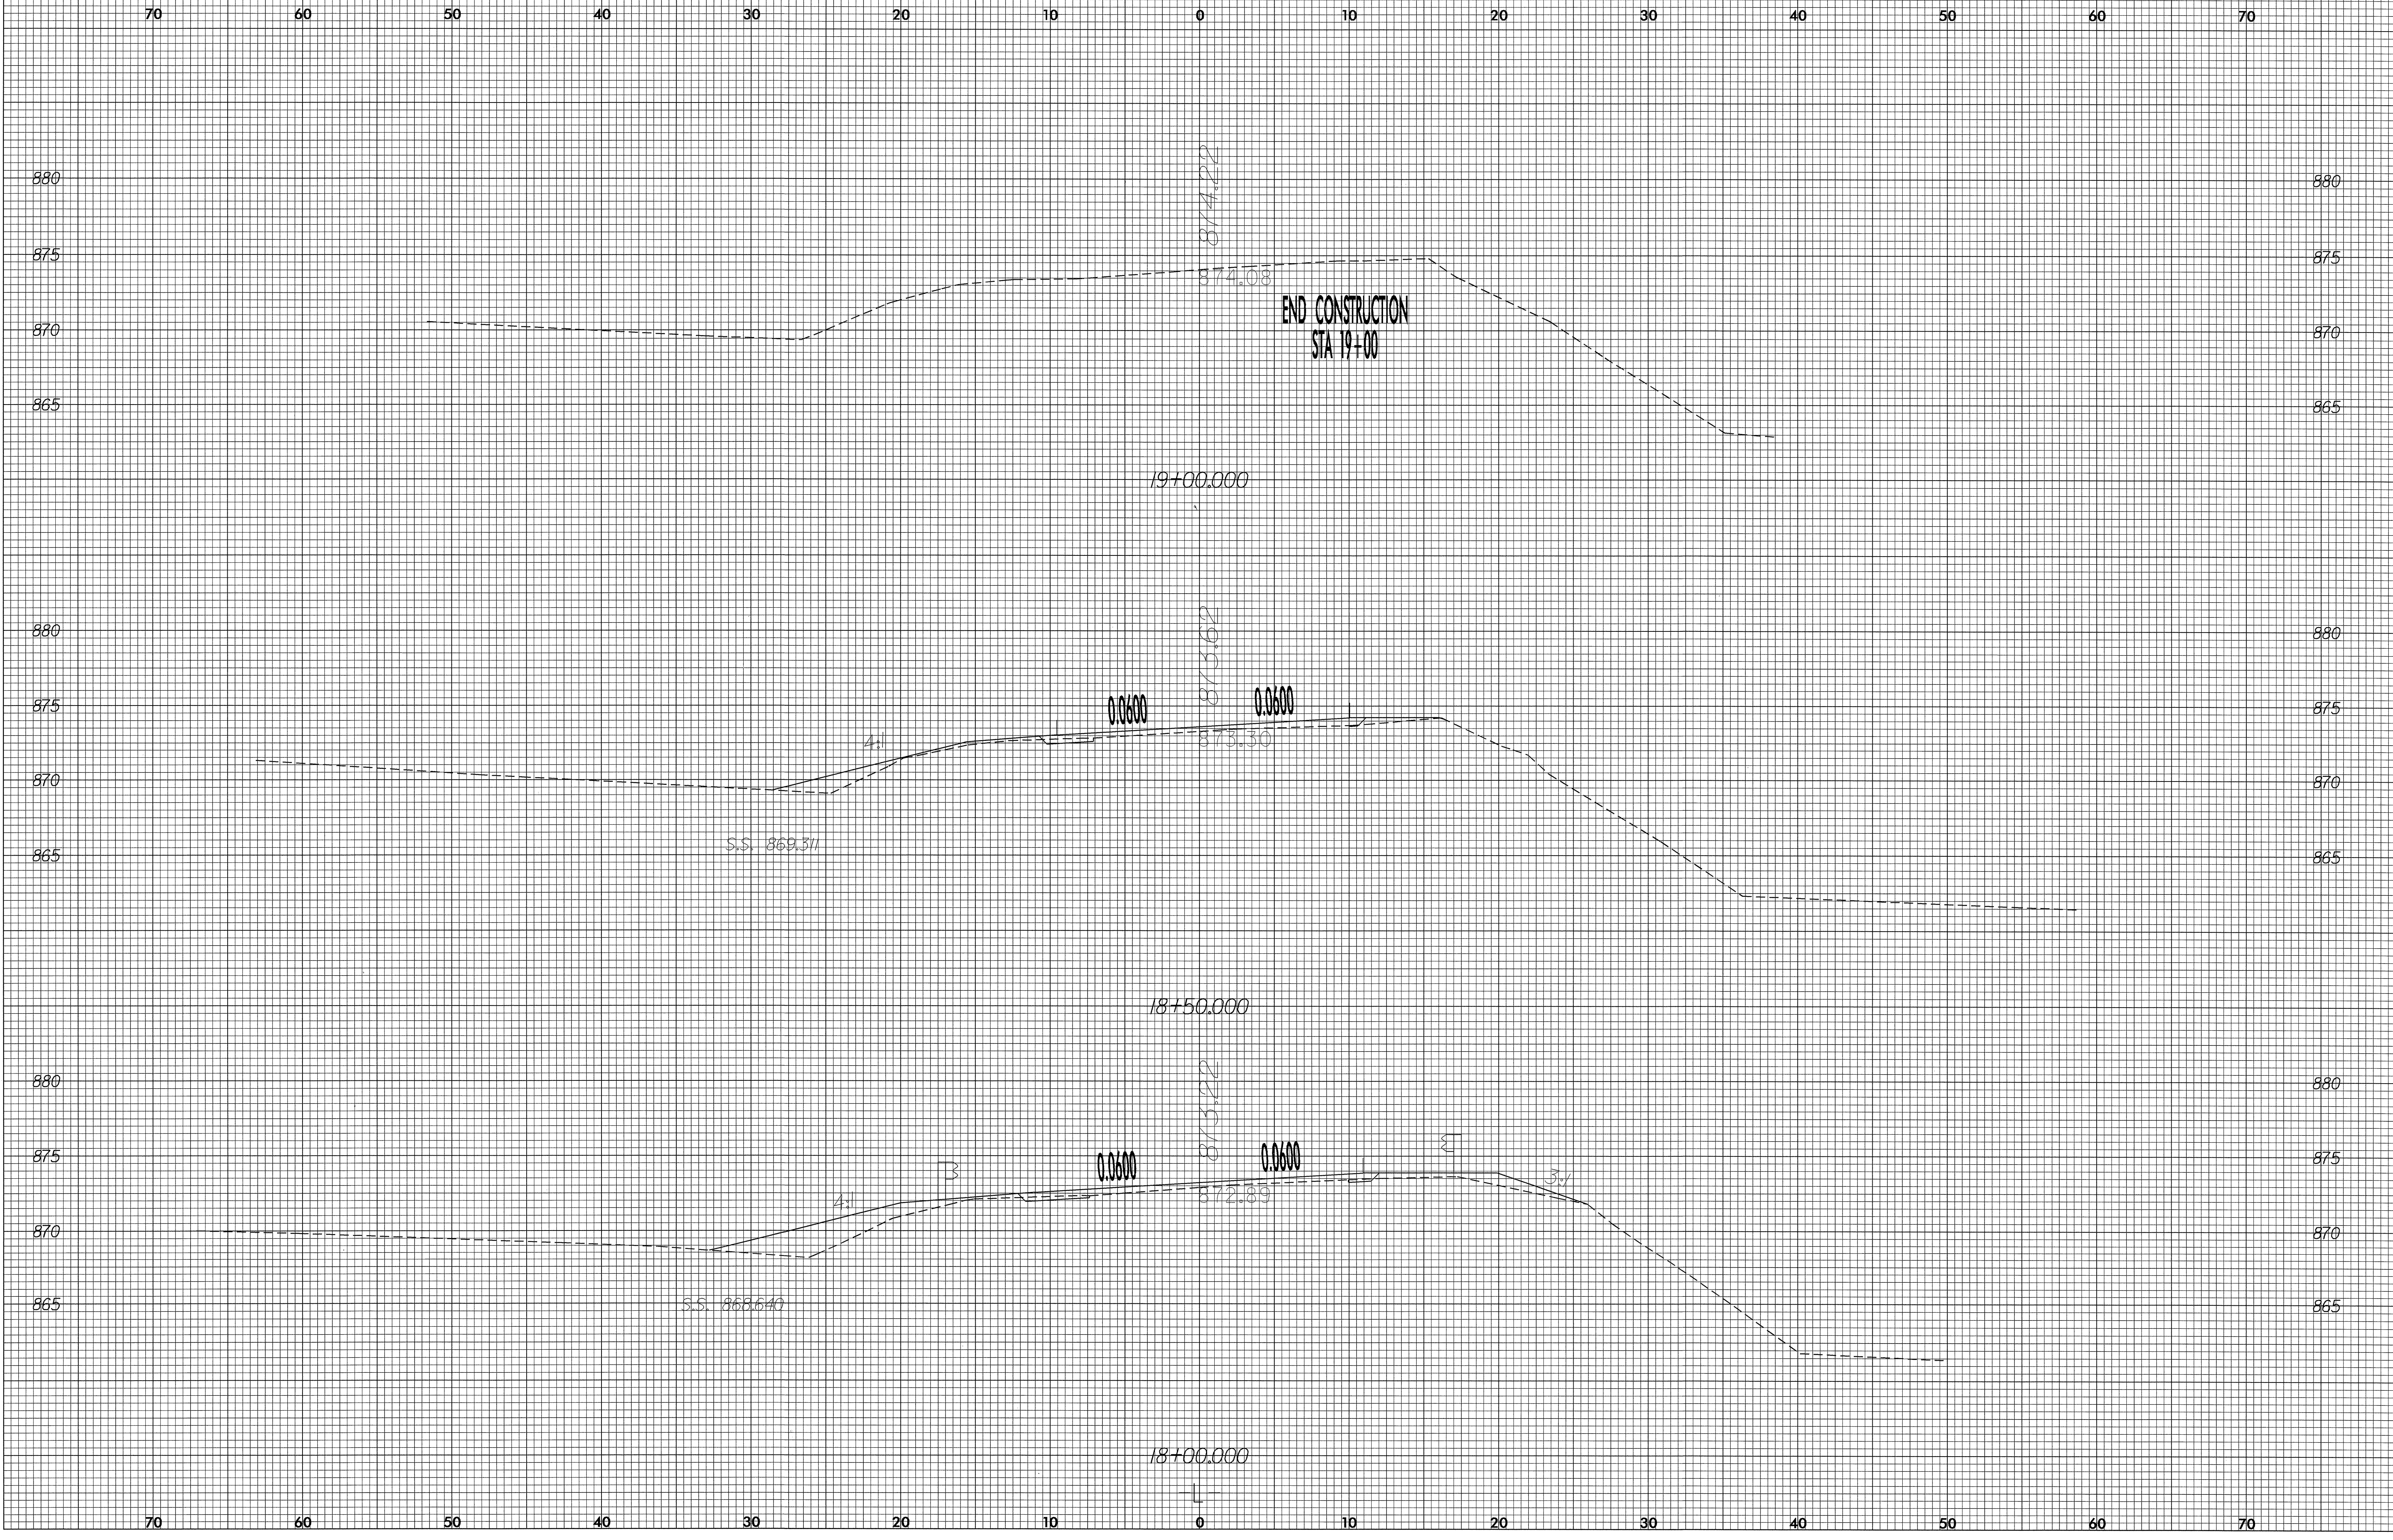

13-JUN-2005 08:54  
r:\xsc\p1  
\$\$\$\$USERNAME\$\$\$\$