




8/23/99

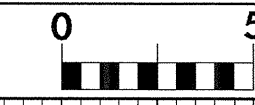

PROJ. REFERENCE NO.
B-3822

SHEET NO.
X-4

70 60 50 40 30 20 10 0 10 20 30 40 50 60 70

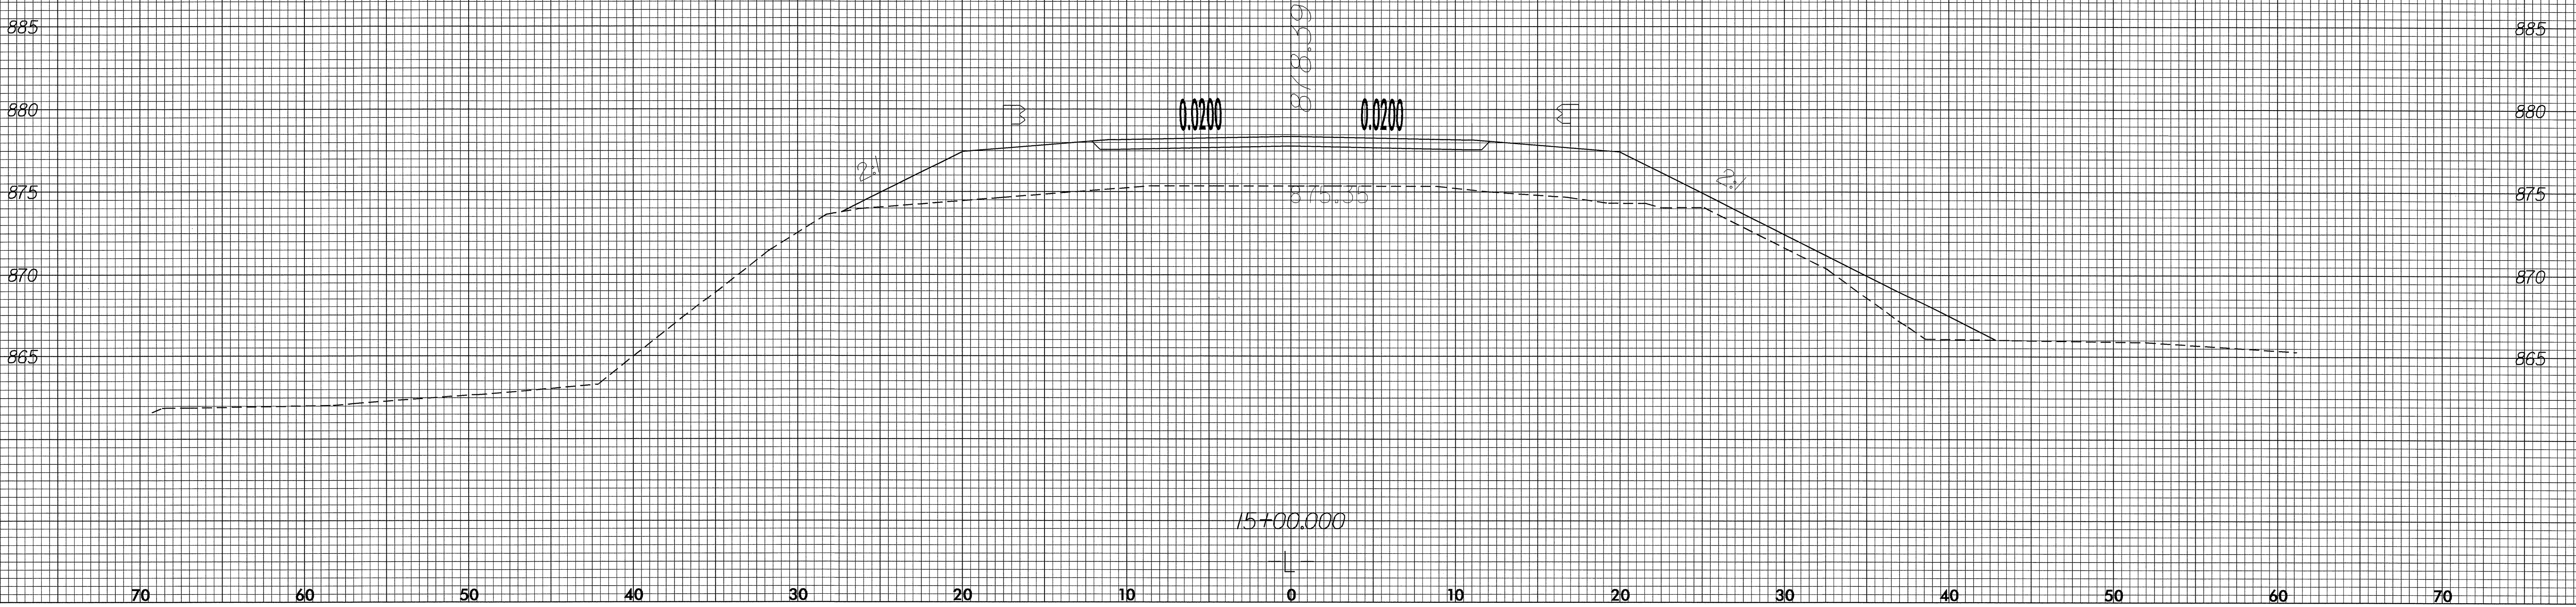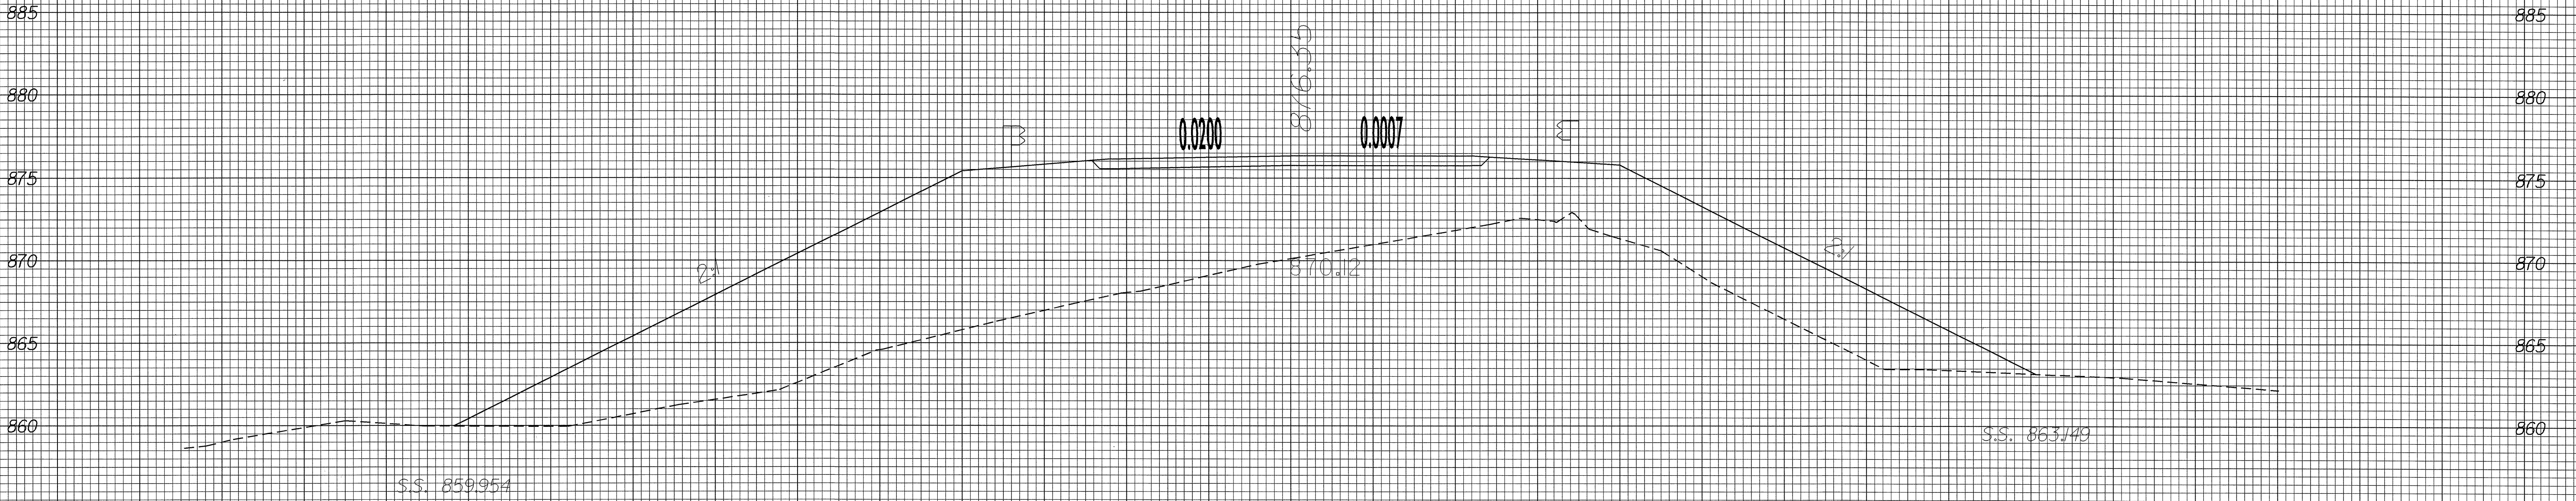

13-JUN-2005 08:52
r:\xsc\lkr\3822\SSSERV\SSS