



8/23/99

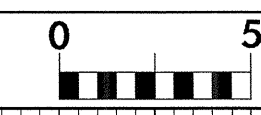


PROJ. REFERENCE NO.
B-3822

SHEET NO.
X-2

70 60 50 40 30 20 10 0 10 20 30 40 50 60 70

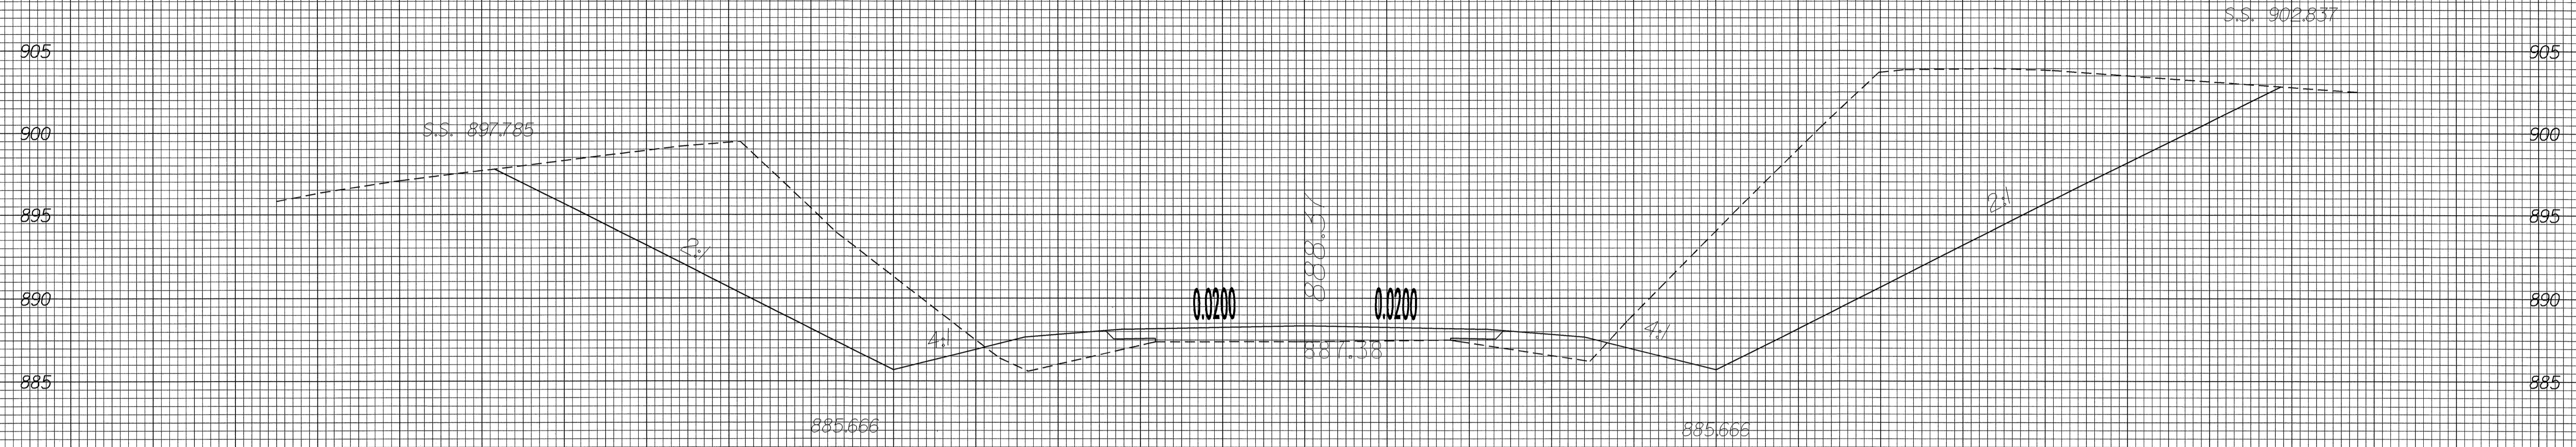

13+50.000

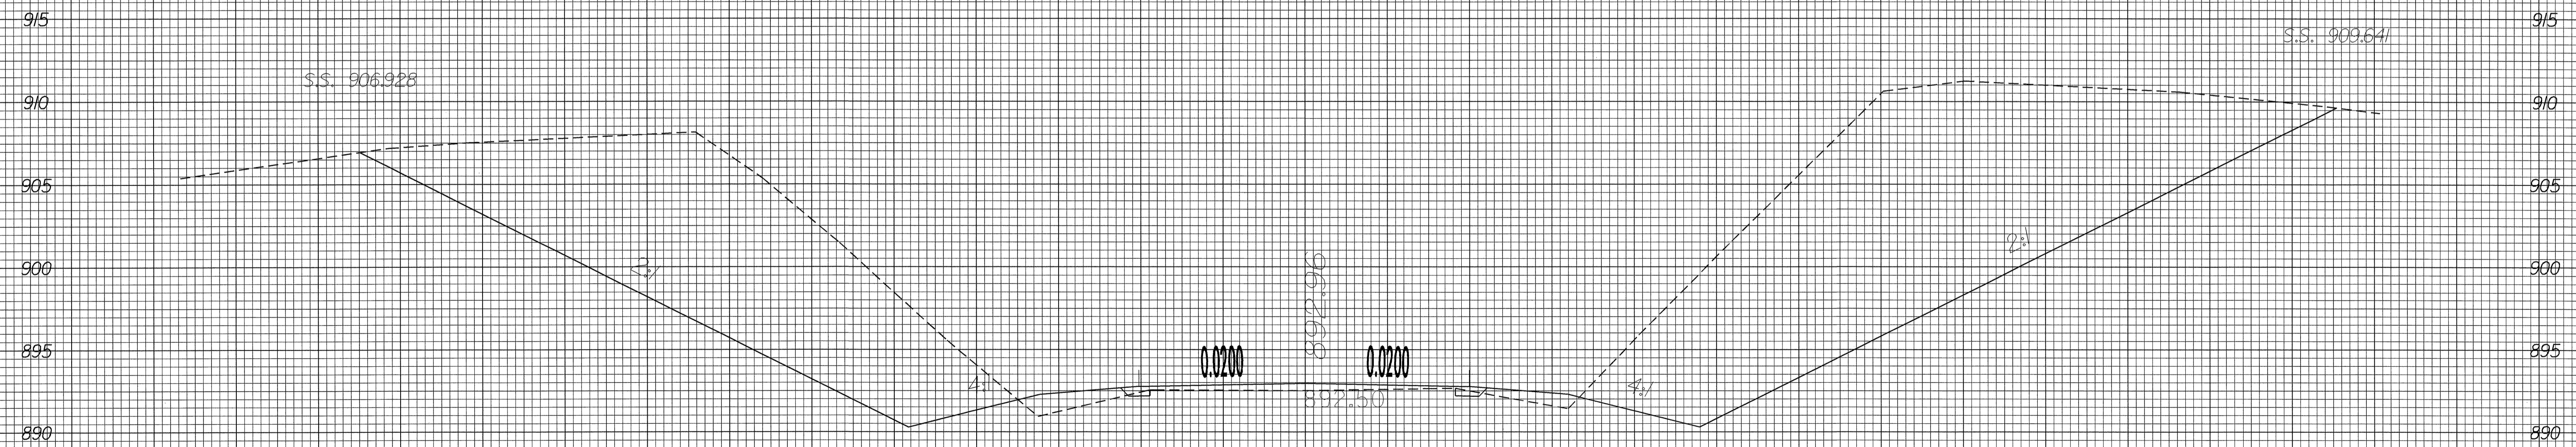

13+00.000

70 60 50 40 30 20 10 0 10 20 30 40 50 60 70

3-JUN-2005 08:51
C:\xsc\1\p1
\$\$\$\$USERNAME\$\$\$\$