
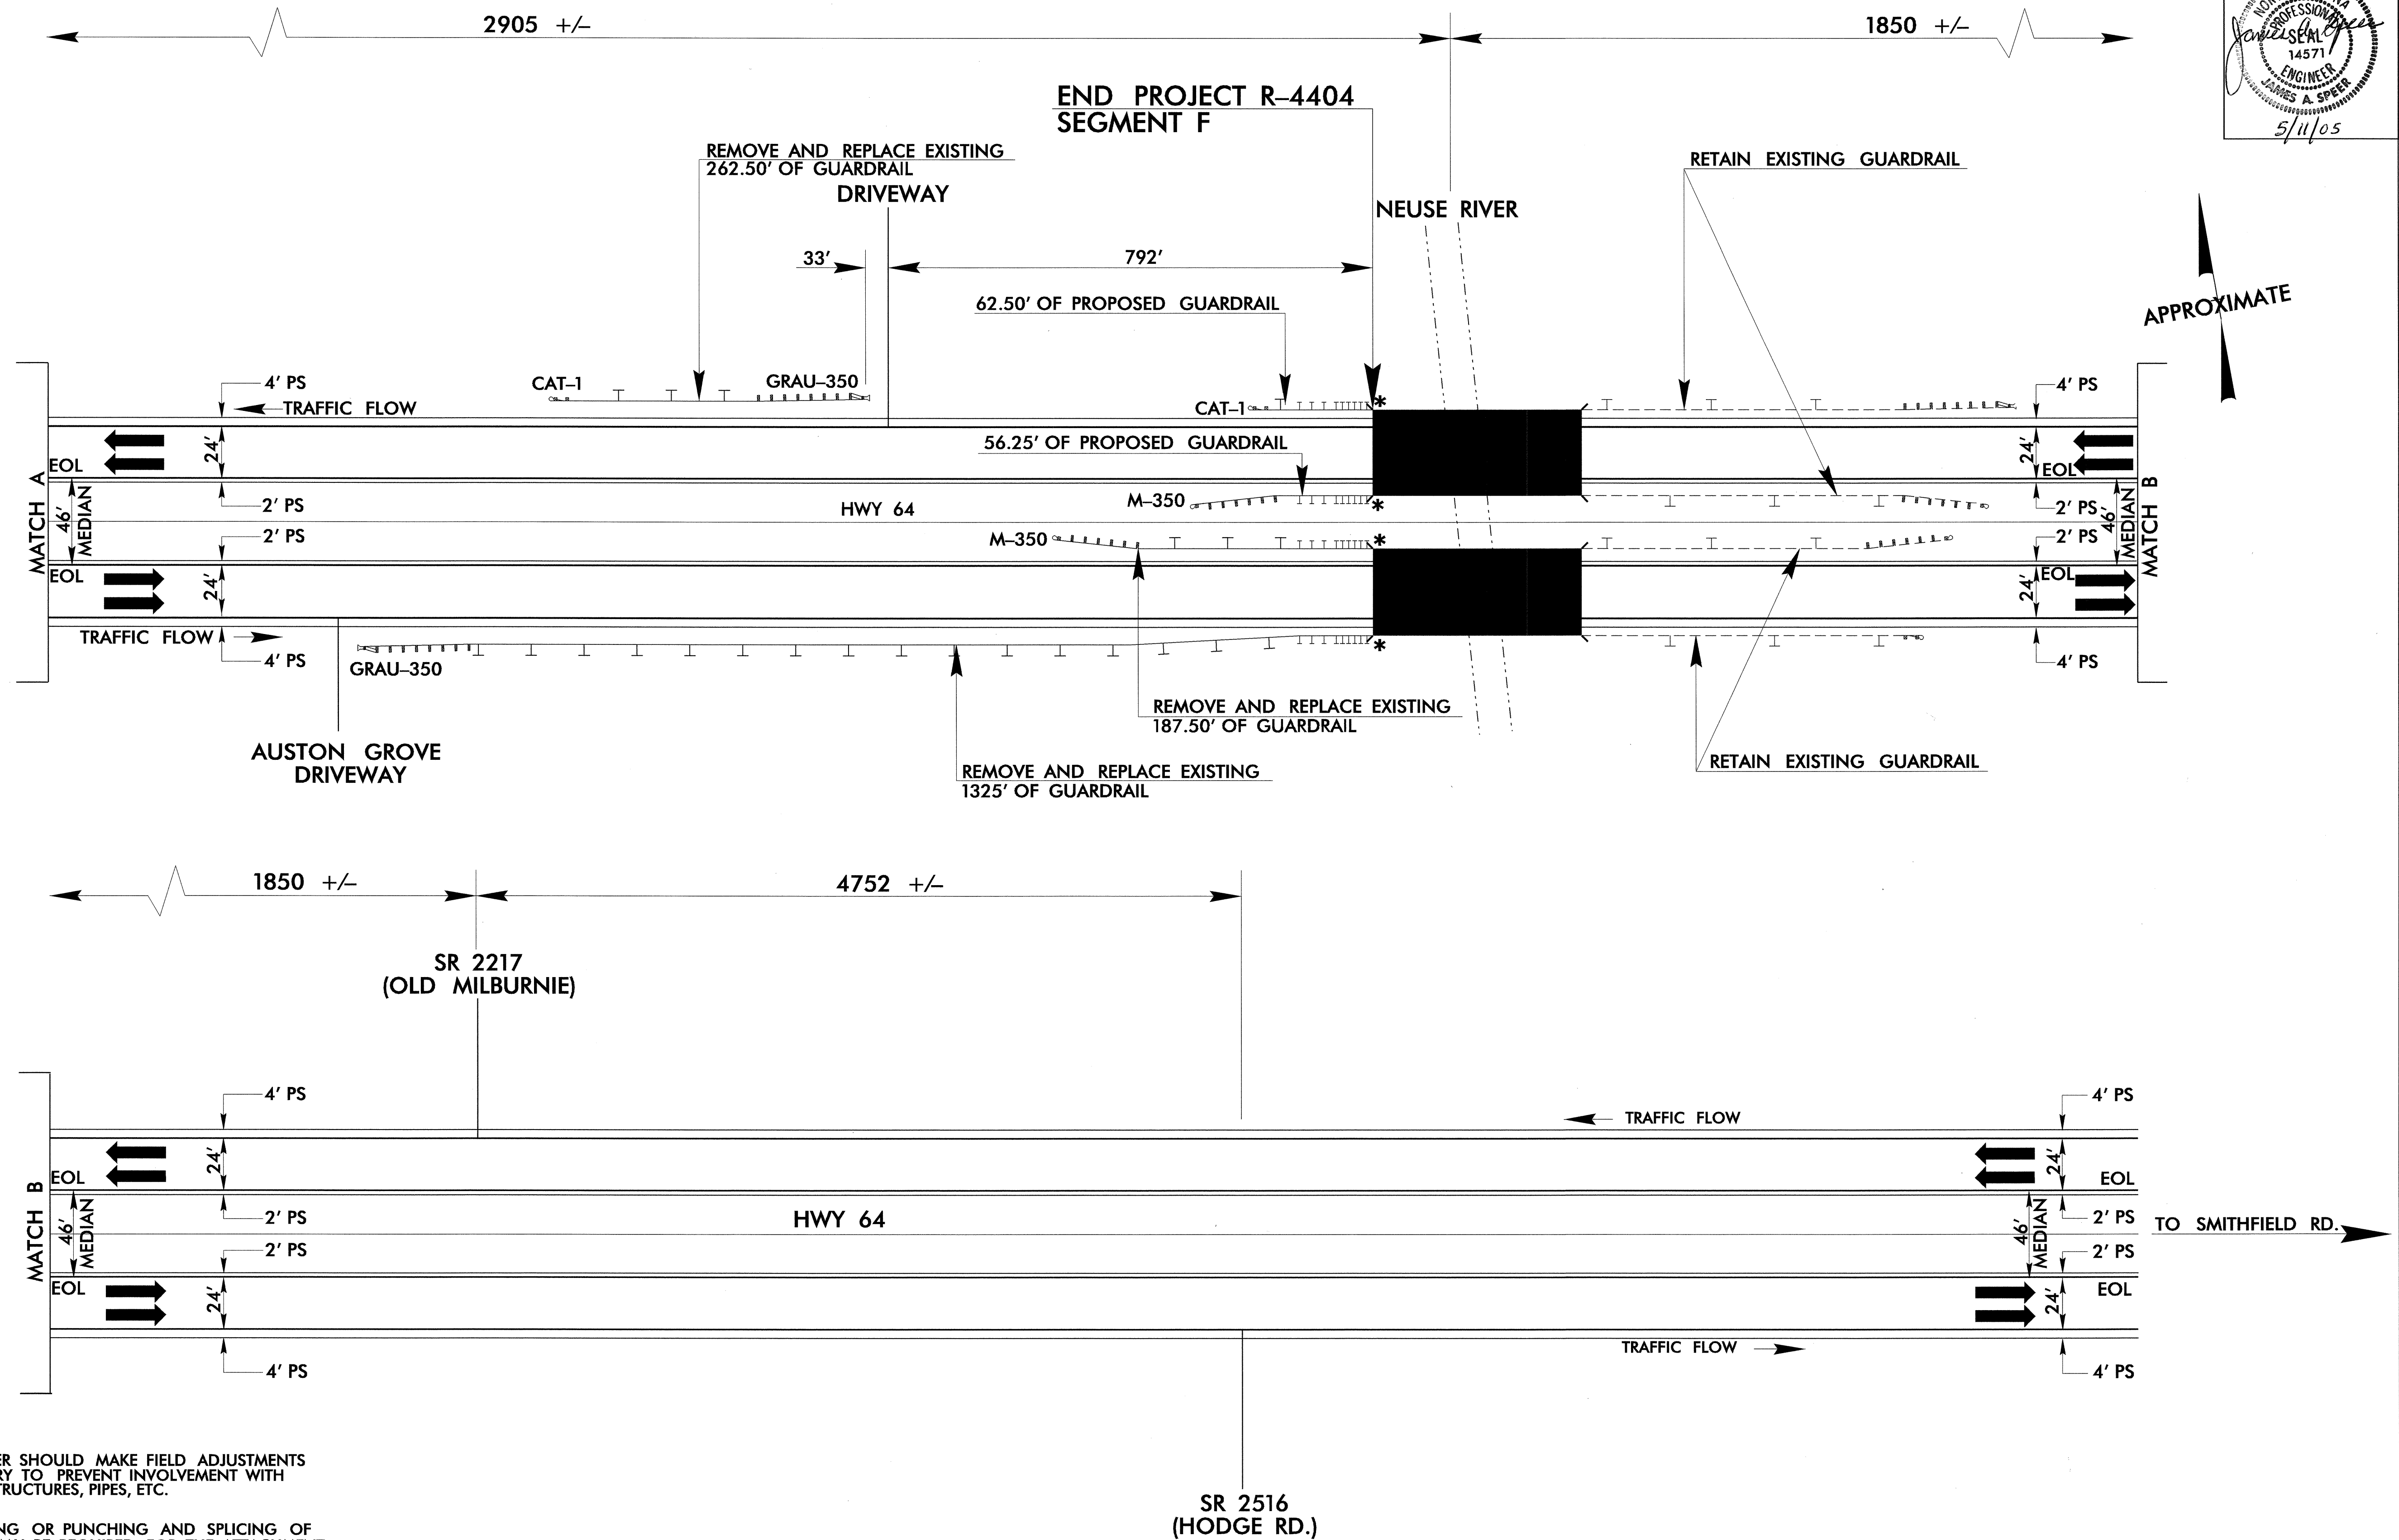


5/14/05

SEGMENT F: US 64 - EAST OF NEW HOPE ROAD TO NEUSE RIVER BRIDGE

PROJECT REFERENCE NO. R-4404	SHEET NO. 43
RW SHEET NO.	

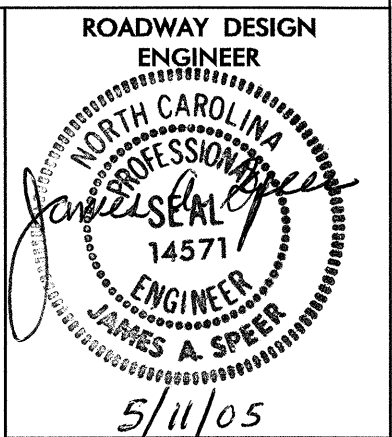

NOTE: THE ENGINEER SHOULD MAKE FIELD ADJUSTMENTS AS NECESSARY TO PREVENT INVOLVEMENT WITH DRAINAGE STRUCTURES, PIPES, ETC.

NOTE: FIELD DRILLING OR PUNCHING AND SPLICING OF GUARDRAIL MAY BE REQUIRED FOR THE ATTACHMENT OF PROPOSED GUARDRAIL TO EXISTING GUARDRAIL

*NOTE: SPECIAL ANCHOR UNIT TYPE BP III
DETAIL SHEET 2-D THRU 2-E

NOT TO SCALE

18-MAR-2005 09:13 P:\Roadway\Projects\R4404\RDY_DSN2D.DGN DWGardner