
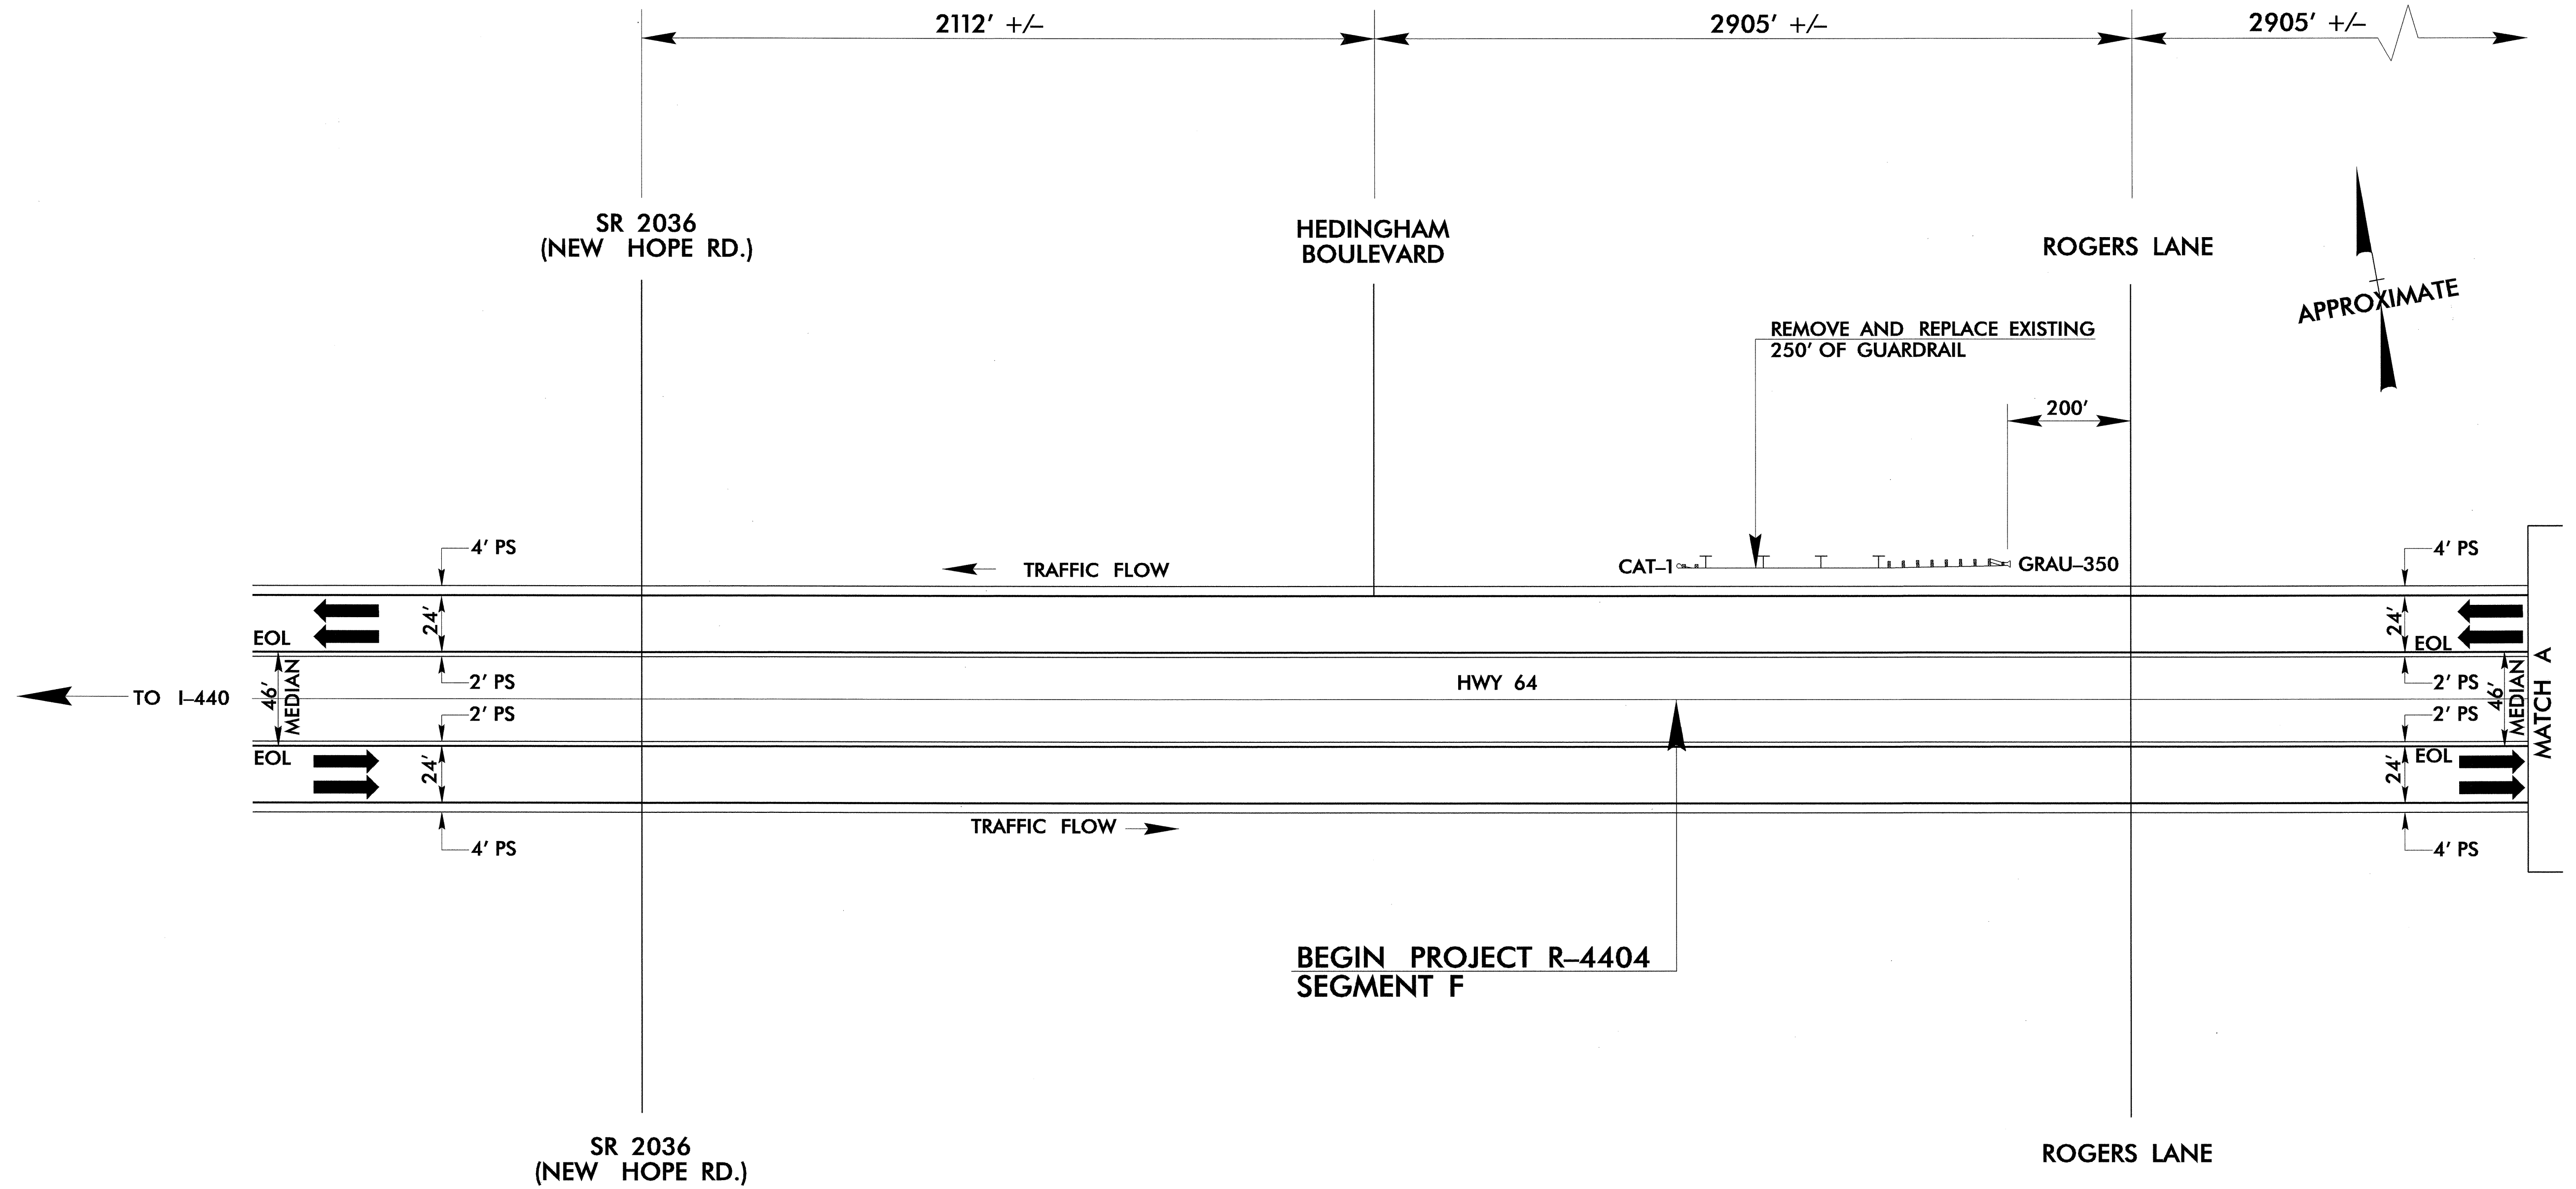


SEGMENT F: US 64 – EAST OF NEW HOPE ROAD TO NEUSE RIVER BRIDGE

PROJECT REFERENCE NO. R-4404	SHEET NO. 42
RW SHEET NO.	

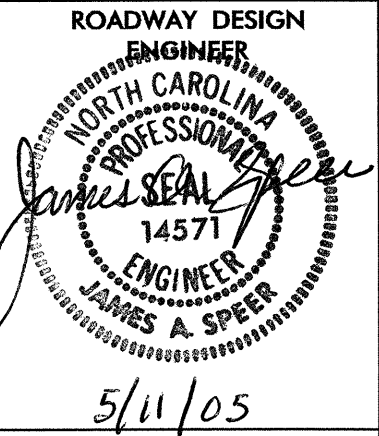

NOTE: THE ENGINEER SHOULD MAKE FIELD ADJUSTMENTS AS NECESSARY TO PREVENT INVOLVEMENT WITH DRAINAGE STRUCTURES, PIPES, ETC.

NOTE: FIELD DRILLING OR PUNCHING AND SPLICING OF GUARDRAIL MAY BE REQUIRED FOR THE ATTACHMENT OF PROPOSED GUARDRAIL TO EXISTING GUARDRAIL

NOT TO SCALE

5/14/99
18 MAR 2005 09:14
P:\Projects\RD212399\RD212399_PSH42\DWG\Gardner\RD212399_PSH42\RD212399_PSH42.DWG