
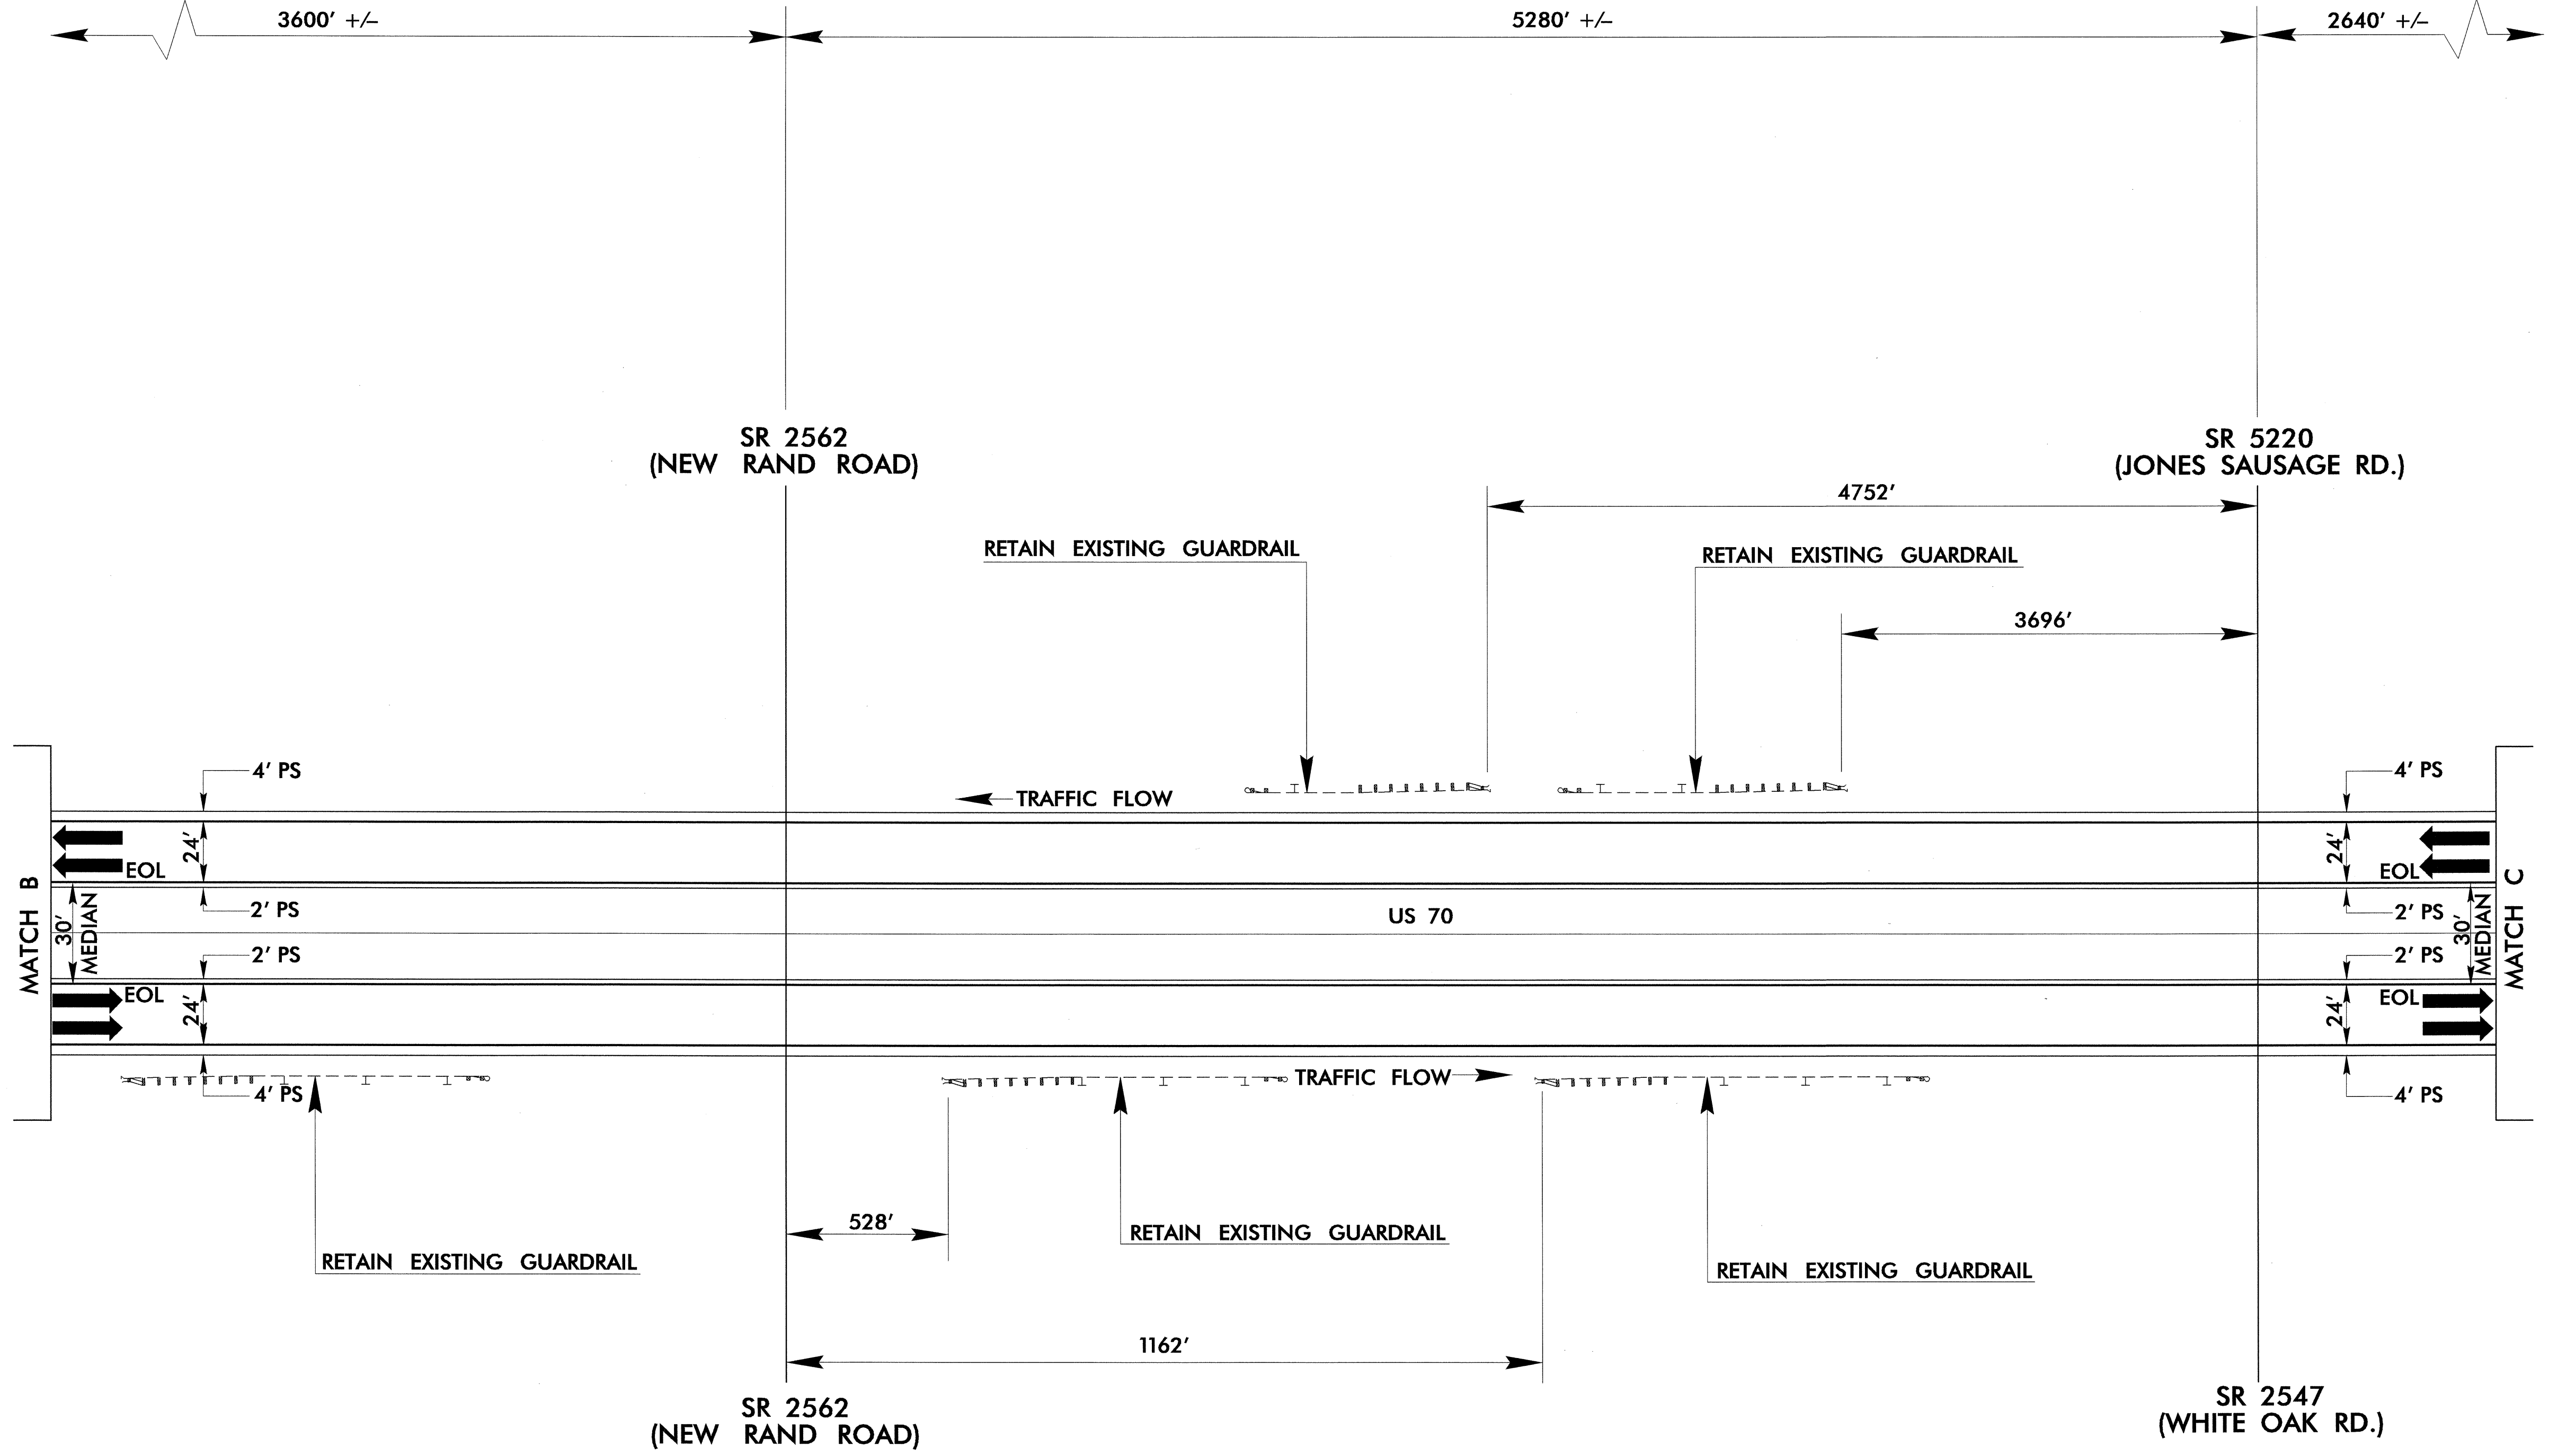
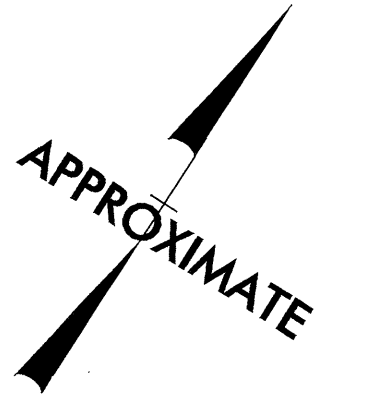


SEGMENT E: US 70 VANDORA SPRINGS ROAD INTERCHANGE TO JOHNSTON COUNTY LINE

| | |
|---------------------------------|-----------------|
| PROJECT REFERENCE NO. R-4404 | SHEET NO. 38 |
| RW SHEET NO. | |

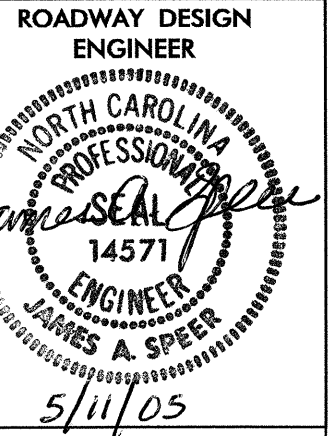

NOTE: THE ENGINEER SHOULD MAKE FIELD ADJUSTMENTS AS NECESSARY TO PREVENT INVOLVEMENT WITH DRAINAGE STRUCTURES, PIPES, ETC.

NOTE: FIELD DRILLING OR PUNCHING AND SPlicing OF GUARDRAIL MAY BE REQUIRED FOR THE ATTACHMENT OF PROPOSED GUARDRAIL TO EXISTING GUARDRAIL

NOT TO SCALE

5/14/99
18-MAR-2005 09:14
P:\Roadwork\p\proj\r4404\RDY_DSN2D.DGN
DWGardner