
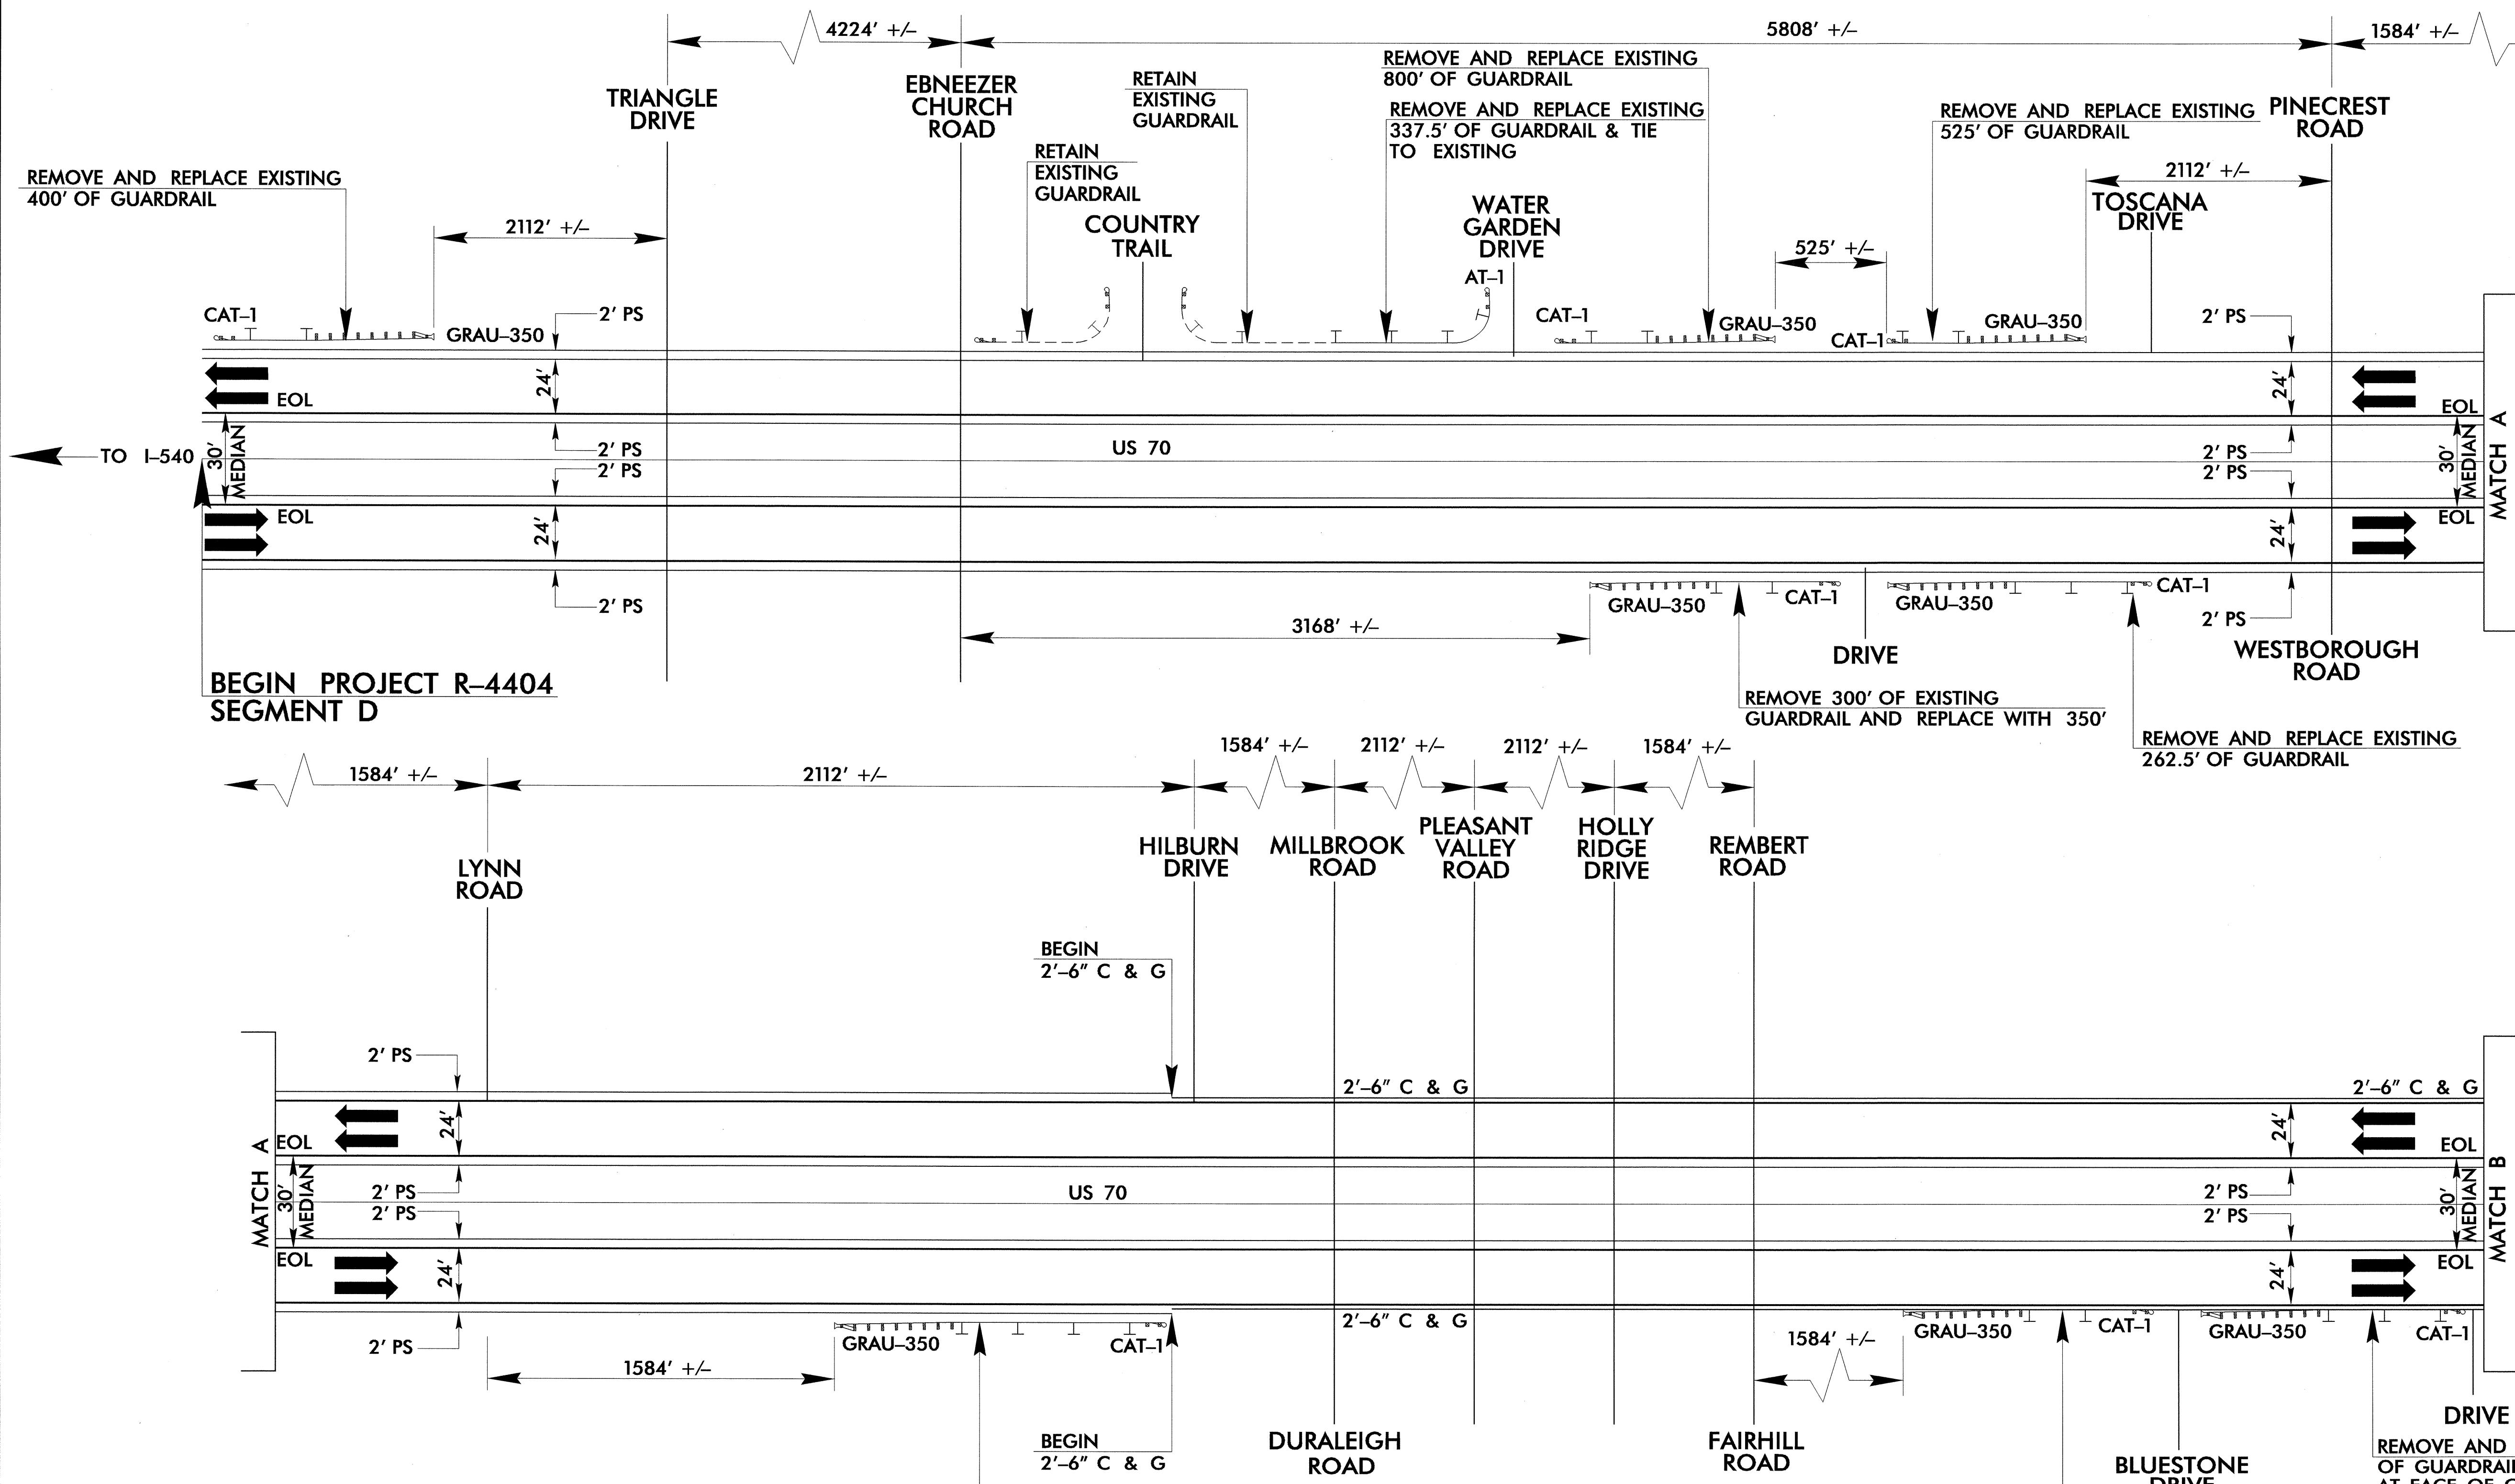


SEGMENT D: US 70, FROM EAST OF I-540 TO NC 50 (CREEDMOOR ROAD)

PROJECT REFERENCE NO. R-4404	SHEET NO. 34
RW SHEET NO.	

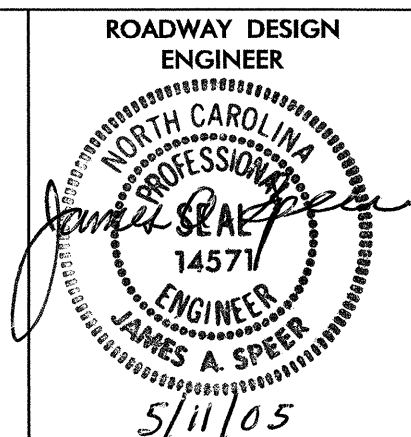

- NOTE: THE ENGINEER SHOULD MAKE FIELD ADJUSTMENTS AS NECESSARY TO PREVENT INVOLVEMENT WITH DRAINAGE STRUCTURES, PIPES, ETC.
- NOTE: FIELD DRILLING OR PUNCHING AND SPLICING OF GUARDRAIL MAY BE REQUIRED FOR THE ATTACHMENT OF PROPOSED GUARDRAIL TO EXISTING GUARDRAIL
- NOTE: PLACE ALL GUARDRAIL AT FACE OF 2'-6" CURB AND GUTTER

NOT TO SCALE



5/14/99
18-MAR-2005 08:18
R:\roadwork\psh34\RD212399.dwg
DWGardner rd-07oce34