


# SEGMENT A: NC 147 FROM I-85 TO TW ALEXANDER DRIVE SOUTH OF I-40

PROJECT REFERENCE NO. R-4404	SHEET NO. 22
RW SHEET NO.	

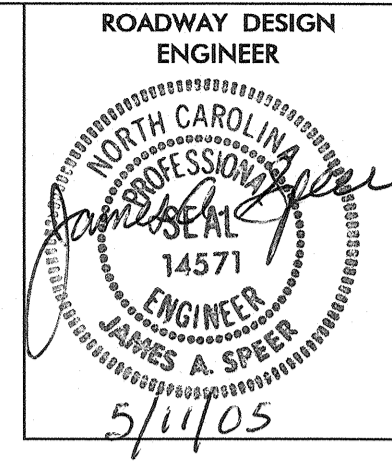

MATCHLINE -L- STA. 480 + 00, SEE SHEET 21

MATCHLINE -L- STA. 505 + 00, SEE SHEET 23



NOTE: THE ENGINEER SHOULD MAKE FIELD ADJUSTMENTS AS NECESSARY TO PREVENT INVOLVEMENT WITH DRAINAGE STRUCTURES, PIPES, ETC.

NOTE: FIELD DRILLING OR PUNCHING AND SPlicing OF GUARDRAIL MAY BE REQUIRED FOR THE ATTACHMENT OF PROPOSED GUARDRAIL TO EXISTING GUARDRAIL

NOTE: 20' GUARDRAIL BREAK LOCATIONS TO BE DETERMINED BY THE ENGINEER. SEE STD. 862.01 (SHT 6 OF 11)

-L-
PI Sta 499+35.24
$\Delta = 27^{\circ}12'19.7"$ (LT)
$D = 1^{\circ}02'30.3"$
$T = 1,330.87'$
$L = 2,611.54'$
$R = 5,500.00'$

5/14/05  
EADouglas  
RD212302