


SEGMENT A: NC 147 FROM I-85 TO TW ALEXANDER DRIVE SOUTH OF I-40

PROJECT REFERENCE NO. R-4404 SHEET NO. 21  
 RW SHEET NO.

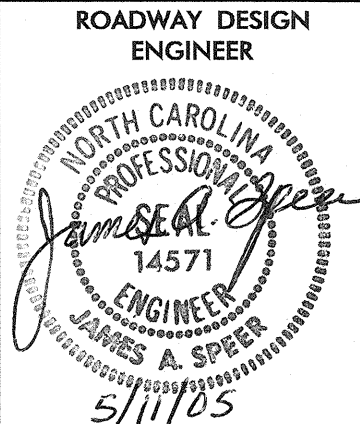

MATCHLINE -L- STA. 455 + 00, SEE SHEET 20

MATCHLINE -L- STA. 480 + 00, SEE SHEET 22

NOTE: THE ENGINEER SHOULD MAKE FIELD ADJUSTMENTS AS NECESSARY TO PREVENT INVOLVEMENT WITH DRAINAGE STRUCTURES, PIPES, ETC.

NOTE: FIELD DRILLING OR PUNCHING AND SPLICING OF GUARDRAIL MAY BE REQUIRED FOR THE ATTACHMENT OF PROPOSED GUARDRAIL TO EXISTING GUARDRAIL

NOTE: 20' GUARDRAIL BREAK LOCATIONS TO BE DETERMINED BY THE ENGINEER. SEE STD. 862.01 (SHT 6 OF 11)

-L-  
 PI Sta 467+12.16  
 $\Delta = 9^{\circ} 48' 57.4" (RT)$   
 $D = 0^{\circ} 34' 22.6"$   
 $T = 858.70'$   
 $L = 1,713.21'$   
 $R = 10,000.00'$

5/14/99  
 18-APR-2005 11:52  
 EADouglas rd-07oce34

