


SEGMENT A: NC 147 FROM I-85 TO TW ALEXANDER DRIVE SOUTH OF I-40

PROJECT REFERENCE NO.	SHEET NO.
R-4404	20
RW SHEET NO.	

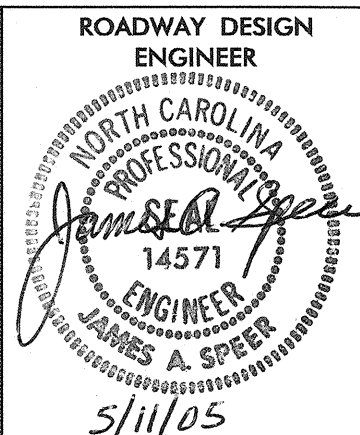

MATCHLINE -L- STA. 430 + 00, SEE SHEET 19

MATCHLINE -L- STA. 455 + 00, SEE SHEET 21

NOTE: THE ENGINEER SHOULD MAKE FIELD ADJUSTMENTS AS NECESSARY TO PREVENT INVOLVEMENT WITH DRAINAGE STRUCTURES, PIPES, ETC.

NOTE: FIELD DRILLING OR PUNCHING AND SPLICING OF GUARDRAIL MAY BE REQUIRED FOR THE ATTACHMENT OF PROPOSED GUARDRAIL TO EXISTING GUARDRAIL

NOTE: 20' GUARDRAIL BREAK LOCATIONS TO BE DETERMINED BY THE ENGINEER. SEE STD. 862.01 (SHT 6 OF 11)

-L-  
 PI Sta 435+10.87  
 $\Delta = 22^{\circ} 07' 51.0''$  (RT)  
 $D = 0^{\circ} 42' 58.3''$   
 $T = 1,564.52'$   
 $L = 3,090.05'$   
 $R = 8,000.00'$

5/14/99

RD223232 Monday April 18 2005 r4404\_rdy\_psh20 EADouglas rd-07oce34

18-APR-2005 11:50  
 r:\psh20\4404\_rdy\_psh20.dgn  
 EADouglas