


5/14/99

SEGMENT A: NC 147 FROM I-85 TO TW ALEXANDER DRIVE SOUTH OF I-40

| | |
|---------------------------------|-----------------|
| PROJECT REFERENCE NO. R-4404 | SHEET NO. 17 |
| RW SHEET NO. | |

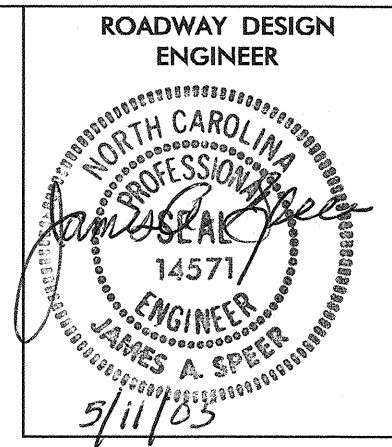

MATCHLINE -L- STA. 357 + 00, SEE SHEET 16

MATCHLINE -L- STA. 382 + 00, SEE SHEET 18



NOTE: THE ENGINEER SHOULD MAKE FIELD ADJUSTMENTS AS NECESSARY TO PREVENT INVOLVEMENT WITH DRAINAGE STRUCTURES, PIPES, ETC.

NOTE: FIELD DRILLING OR PUNCHING AND SPlicing OF GUARDRAIL MAY BE REQUIRED FOR THE ATTACHMENT OF PROPOSED GUARDRAIL TO EXISTING GUARDRAIL

NOTE: 20' GUARDRAIL BREAK LOCATIONS TO BE DETERMINED BY THE ENGINEER. SEE STD. 862.01 (SHT 6 OF 11)

13- JAN-2005 08:12
 R:\Roadway\RD212302\17\rdy_psh17.dgn
 EADouglas