


5/14/99

SEGMENT A: NC 147 FROM I-85 TO TW ALEXANDER DRIVE SOUTH OF I-40

PROJECT REFERENCE NO. R-4404
SHEET NO. 14
RW SHEET NO.

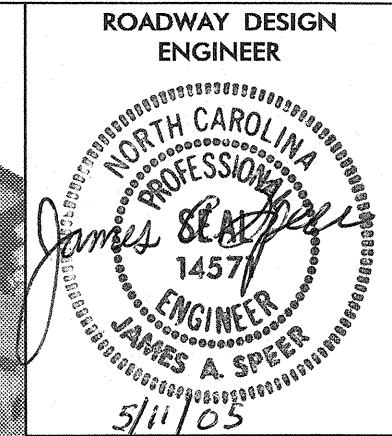

MATCHLINE -L- STA. 283 + 00, SEE SHEET 13

MATCHLINE -L- STA. 307 + 80, SEE SHEET 15



NOTE: THE ENGINEER SHOULD MAKE FIELD ADJUSTMENTS AS NECESSARY TO PREVENT INVOLVEMENT WITH DRAINAGE STRUCTURES, PIPES, ETC.

NOTE: FIELD DRILLING OR PUNCHING AND SPlicing OF GUARDRAIL MAY BE REQUIRED FOR THE ATTACHMENT OF PROPOSED GUARDRAIL TO EXISTING GUARDRAIL

NOTE: 20' GUARDRAIL BREAK LOCATIONS TO BE DETERMINED BY THE ENGINEER. SEE STD. 862.01 (SHT 6 OF 11)

-L-	
PI Sta 279+85.56	PI Sta 309+14.96
$\Delta = 12' 12" 23.8" (LT)$	$\Delta = 30' 06" 47.7" (RT)$
$D = 1' 08" 45.3"$	$D = 2' 23" 14.4"$
$T = 534.64'$	$T = 645.62'$
$L = 1,065.23'$	$L = 1,261.38'$
$R = 5,000.00'$	$R = 2,400.00'$

14-MAR-2005 16:03
r:\woodrow\p00\14404_rdy_psh14.dgn
EADouglas AT 80223232