


SEGMENT A: NC 147 FROM I-85 TO TW ALEXANDER DRIVE SOUTH OF I-40

PROJECT REFERENCE NO. R-4404 SHEET NO. 12
 RW SHEET NO.

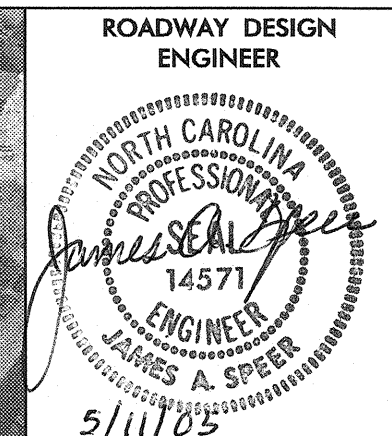

NOTE: THE ENGINEER SHOULD MAKE FIELD ADJUSTMENTS AS NECESSARY TO PREVENT INVOLVEMENT WITH DRAINAGE STRUCTURES, PIPES, ETC.

NOTE: FIELD DRILLING OR PUNCHING AND SPLICING OF GUARDRAIL MAY BE REQUIRED FOR THE ATTACHMENT OF PROPOSED GUARDRAIL TO EXISTING GUARDRAIL

NOTE: 20' GUARDRAIL BREAK LOCATIONS TO BE DETERMINED BY THE ENGINEER. SEE STD. 862.01 (SHT 6 OF 11)

-L-	
PI Sta 236+89.4	PI Sta 245+36.3
$\Delta = 13^\circ 49' 53.7''$ (RT)	$\Delta = 40^\circ 29' 08.4''$ (RT)
D = 1' 50' 53.7"	D = 5' 43' 46.5"
T = 376.01'	T = 368.78'
L = 748.36'	L = 706.61'
R = 3,100.00'	R = 1,000.00'

5/14/99
 18-MAR-2005 13:26
 DWGardner rd-07oce34
 RD212399