
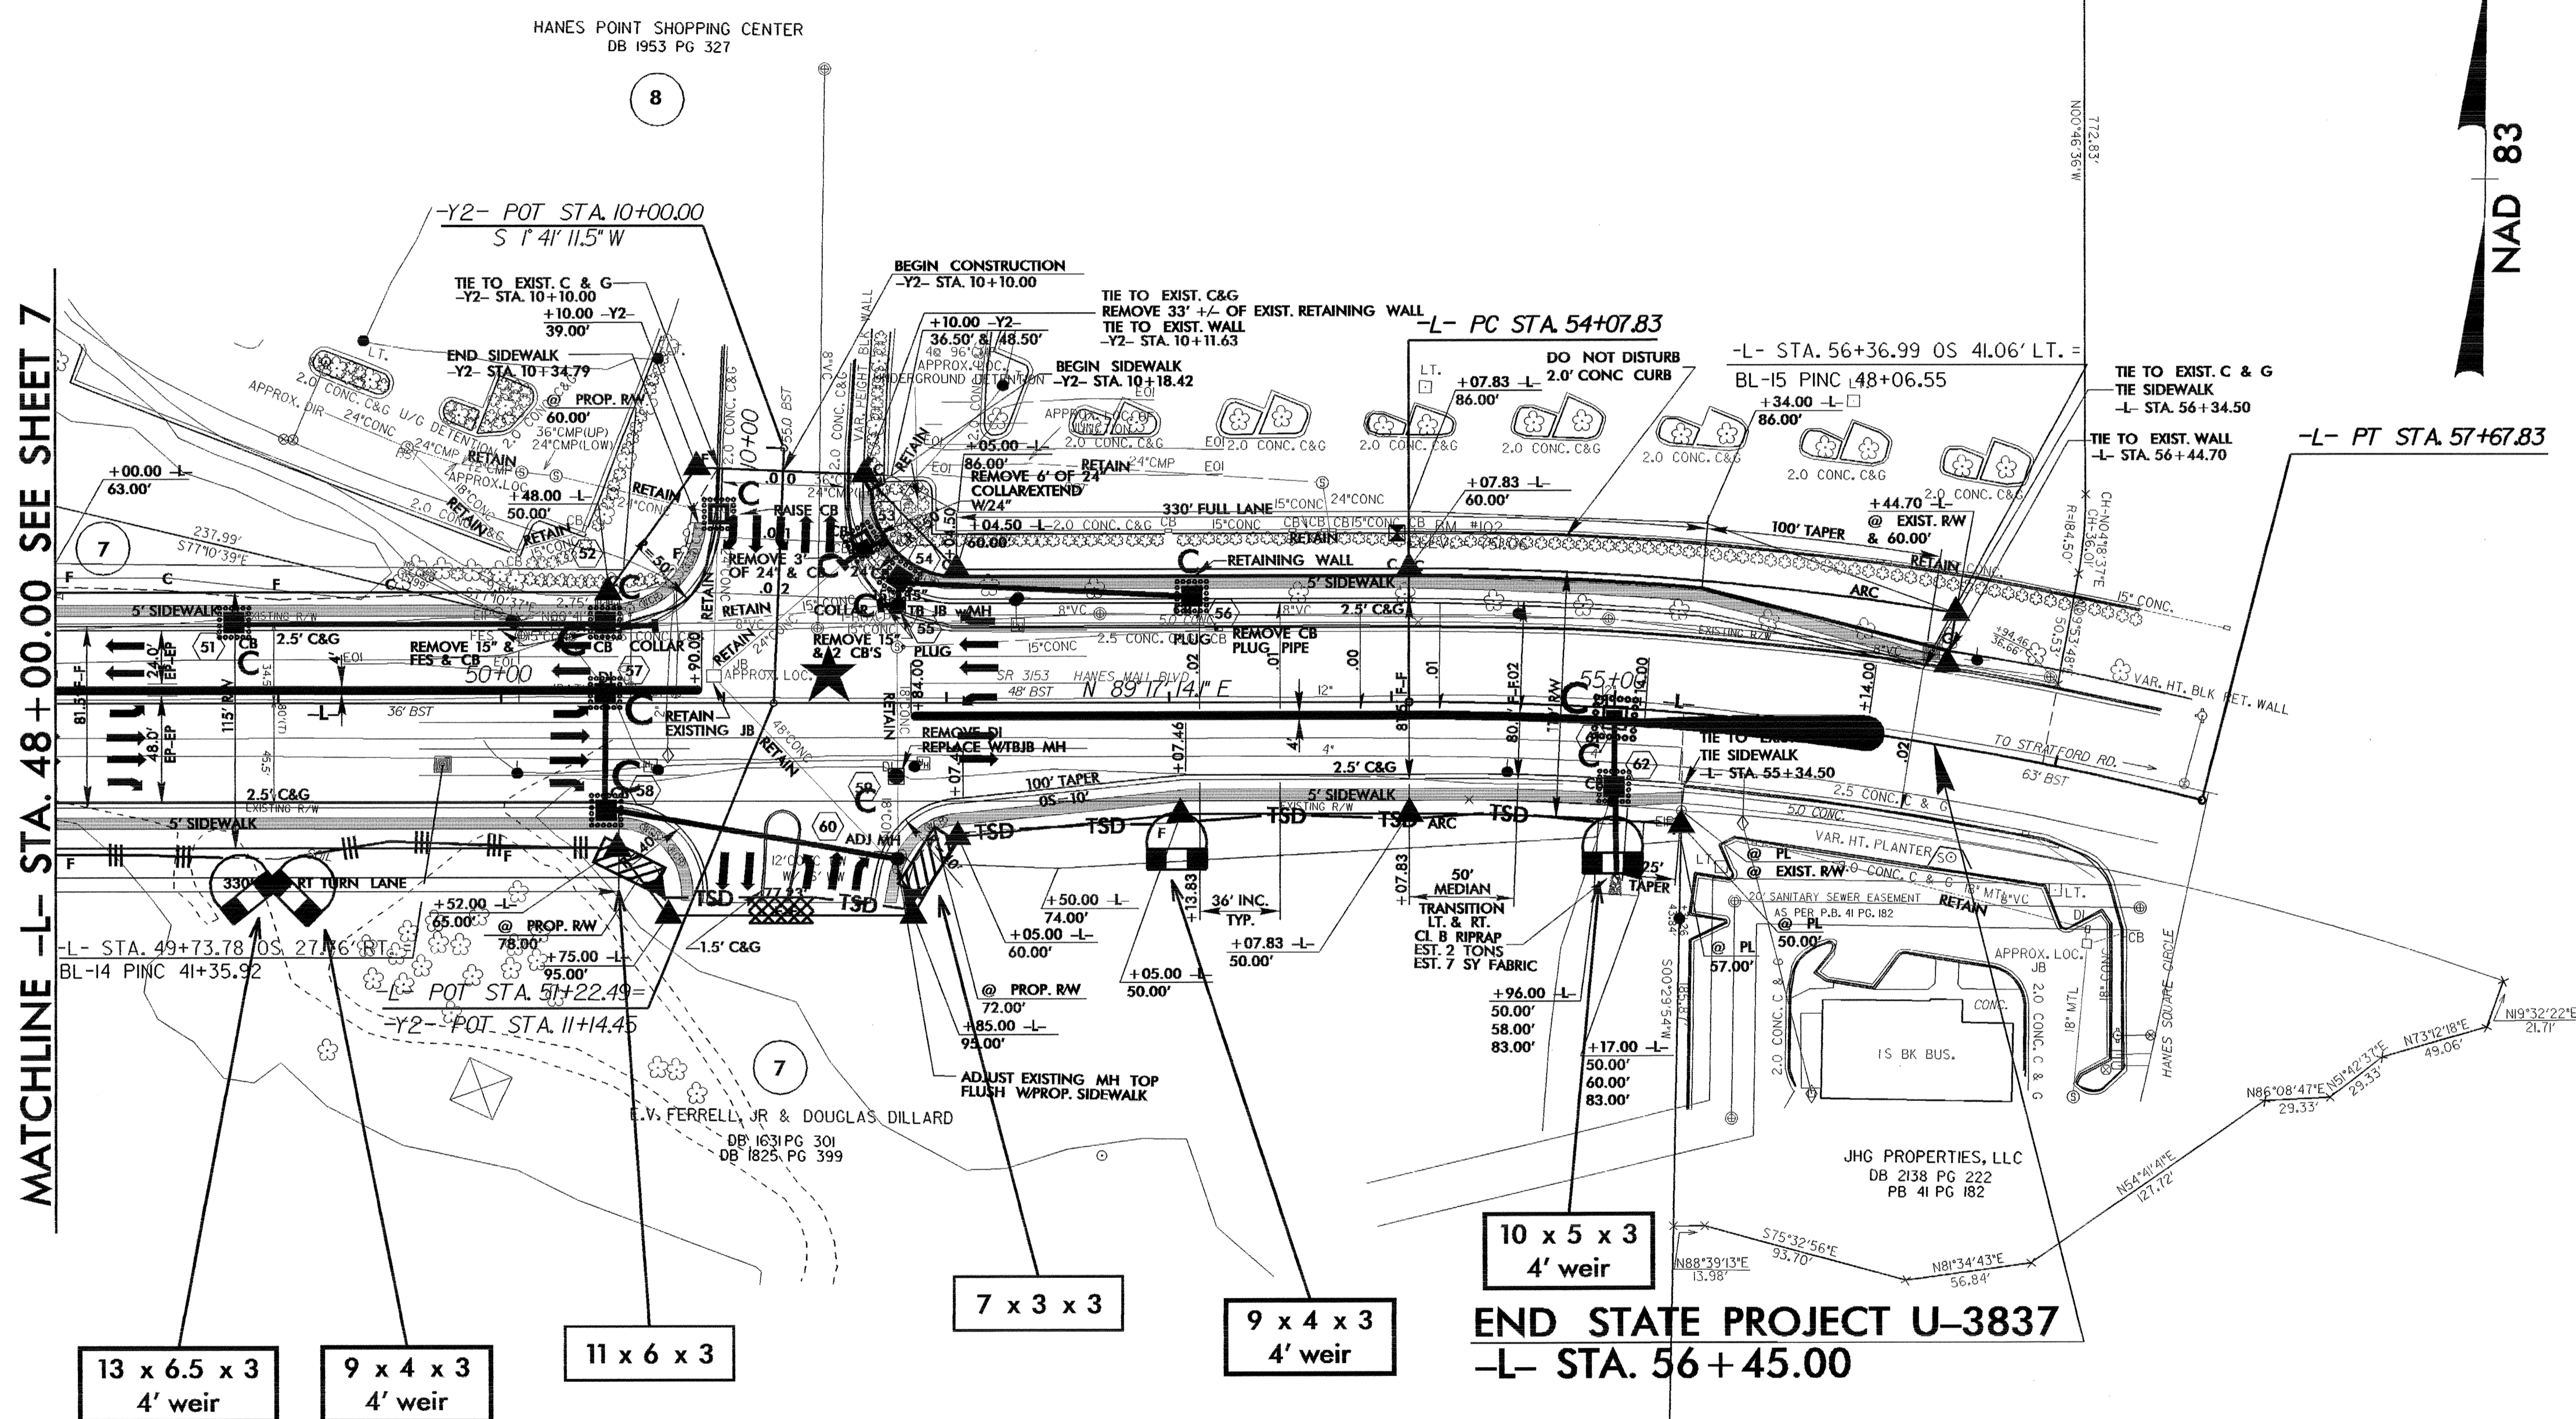


PROJECT REFERENCE NO.		SHEET NO.	
U-3837		EC-14/CONST.8	
RW SHEET NO.			
ROADWAY DESIGN ENGINEER		HYDRAULICS ENGINEER	

-L-  
 PI Sta 55+88.78  
 $\Delta = 14' 21" 35.4" (RT)$   
 $D = 3' 59" 19.8"$   
 $L = 360.00'$   
 $T = 180.95'$   
 $R = 1,436.40'$   
 $SE = 0.02' /'$   
 RUNOFF = SEE PLANS FOR SUPERELEV. INCREMENTS

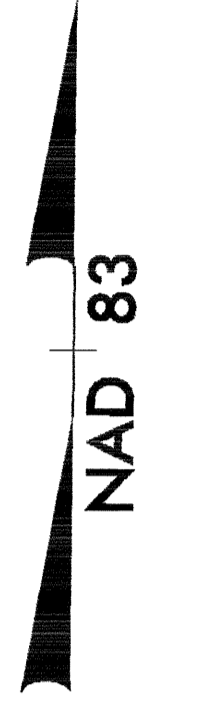

★ SIGNALIZED INTERSECTION  
 SEE SHEET 11 FOR -L- PROFILE  
 SEE SHEET 12 FOR -Y2- PROFILE  
 SEE SHEETS W-1 THRU W-2 FOR WALL PLANS